


George Balmer late  
John Skitter

FORM NO 1.

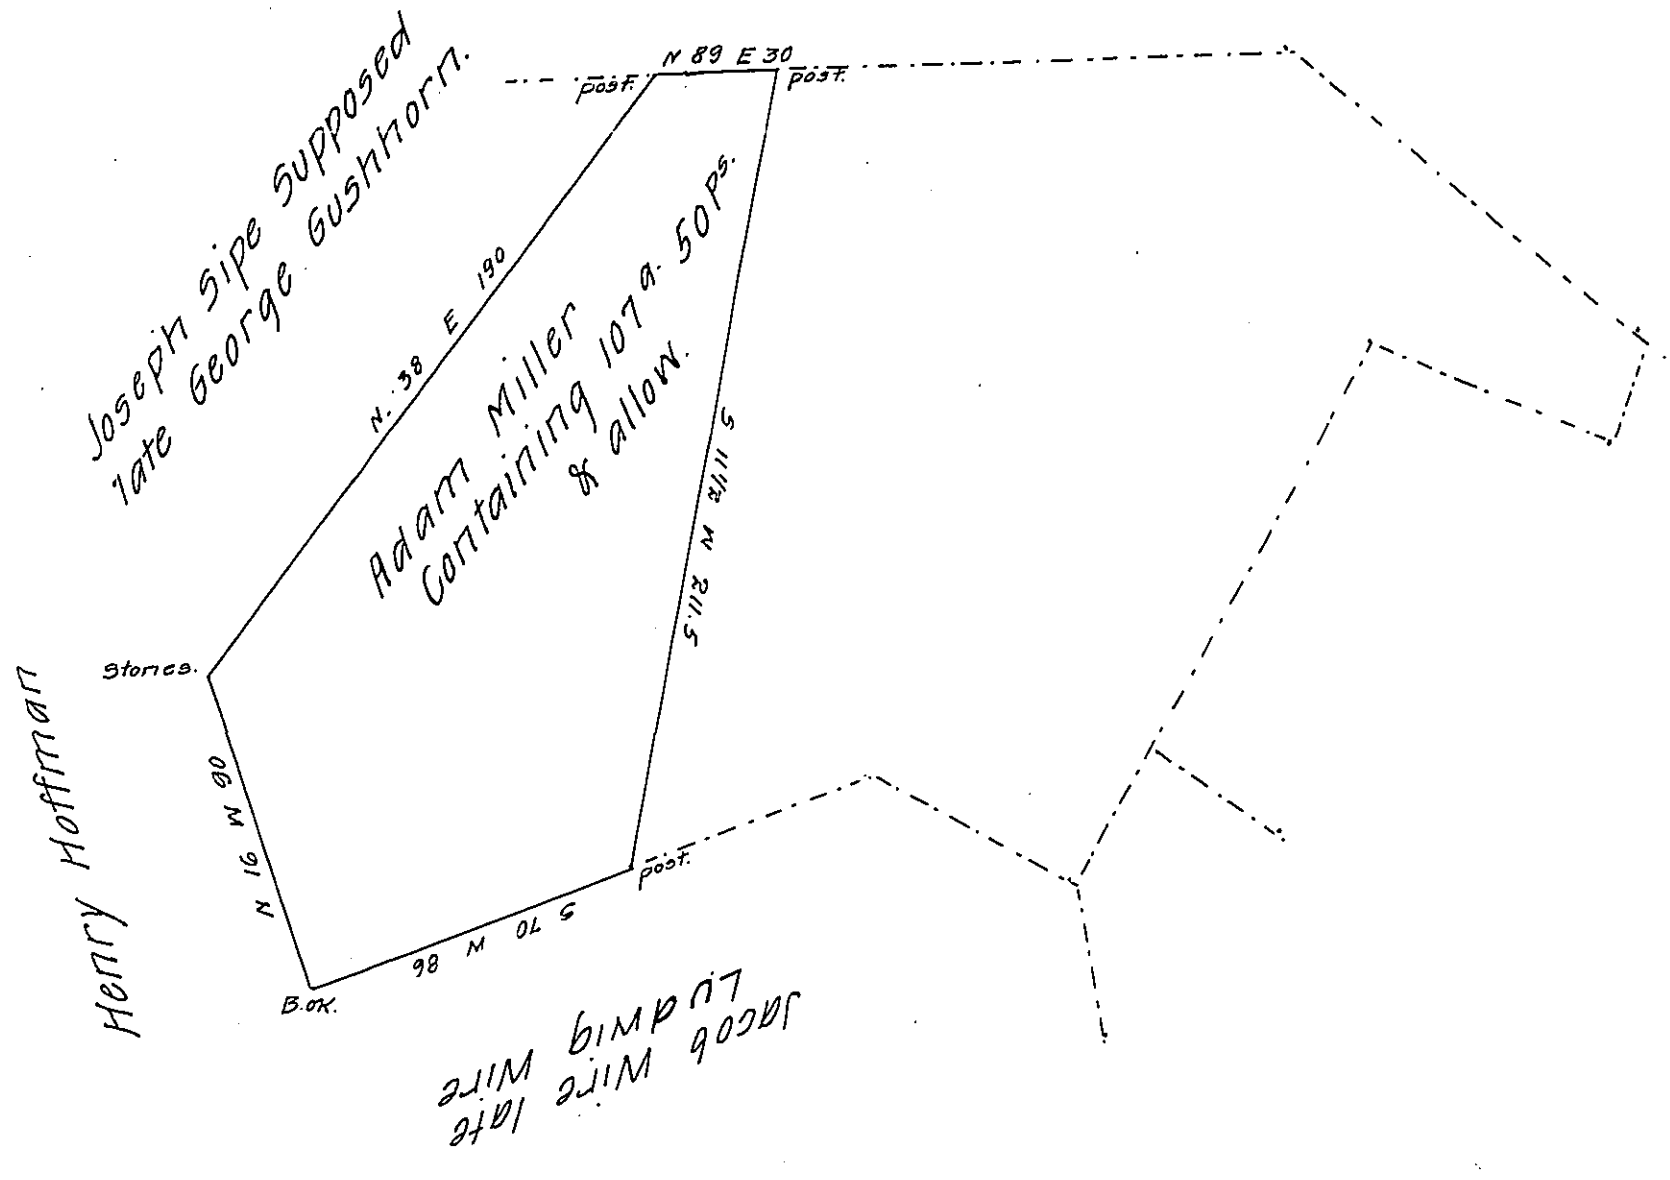

Situate in Conewago (late newberry) township in the County of York containing as above set forth 107 a. 50 Ps. & the usual allowance &c surveyed on the 17 day of May 1831 in persuance of Adam Millers application No. 1532 for 100 a dated 15 October 1766 and in persuance of the contract entered into with the Board of Property Report. The above tract is wholly embraced within a survey made on the 7 day of September 1786 on a warrant granted to Andrew Miller dated 13 day of April 1786 and is believed to be patented on the same. owned and occupied by Daniel & Frederick Miller & Peter Zorger. The dotted lines represent the balance of Andrew Millers survey made on his warrant.

Dan<sup>l</sup> Small.

To the Board of Property  
 IN TESTIMONY that the above is a copy of the original remaining on file in the Department of Internal Affairs of Pennsylvania, made conformably to an Act of Assembly approved the 16th day of February, 1833, I have hereunto set my Hand and caused the Seal of said Department to be affixed at Harrisburg, this thirtieth day of June 1908.

*Henry Houeth*  
 Secretary of Internal Affairs.