


FORM NO 1.

James Farra.
now Charles Sheffer.

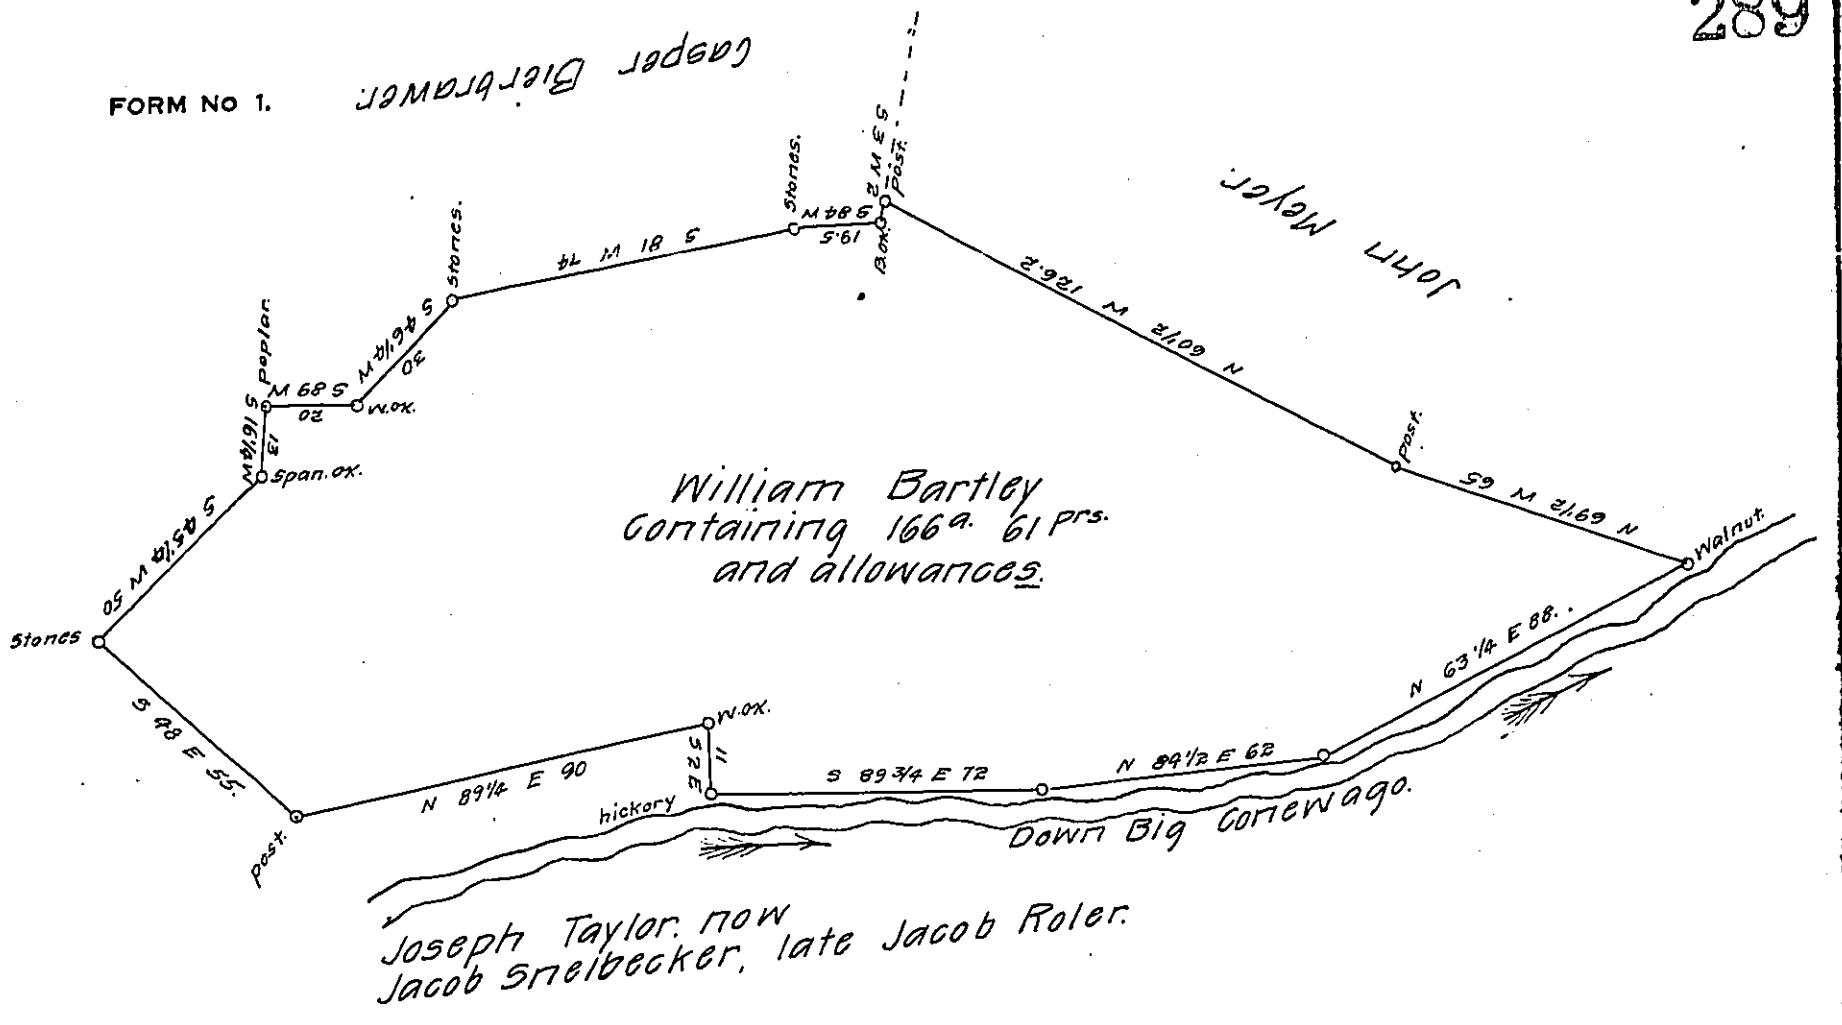

A draught of a Piece of land situate in Warrington town-
 ship in the county of York. Containing as above set forth 166 a.
 61 prs. and allowance &c. Surveyed in pursuance of the appli-
 cation No. 1884 for 200 a dated the 10th day of November 1766.
 Granted to William Bartley surveyed the 7th day of December
 A. D. 1832 &c. the above land is now Claimed by Phillip Fatts.
 In right of the application No. — dated the 11th day of March
 1768. Granted to ——— &c.

Danl Small. Cust^o

To the Board of Property

IN TESTIMONY that the above is a copy of the original remaining on file in
 the Department of Internal Affairs of Pennsylvania, made
 conformably to an Act of Assembly approved the 16th day of
 February, 1833, I have hereunto set my Hand and caused
 the Seal of said Department to be affixed at Harrisburg,
 this seventeenth day of July 1908.

Henry Howard
 Secretary of Internal Affairs.