

Up Turtle Creek

N 64 E 7

1821

N 6 W 54

N 25 E 31


N 72 E 37

S 30 E 48

N 38 E 56

N 2 W 34

267 perches

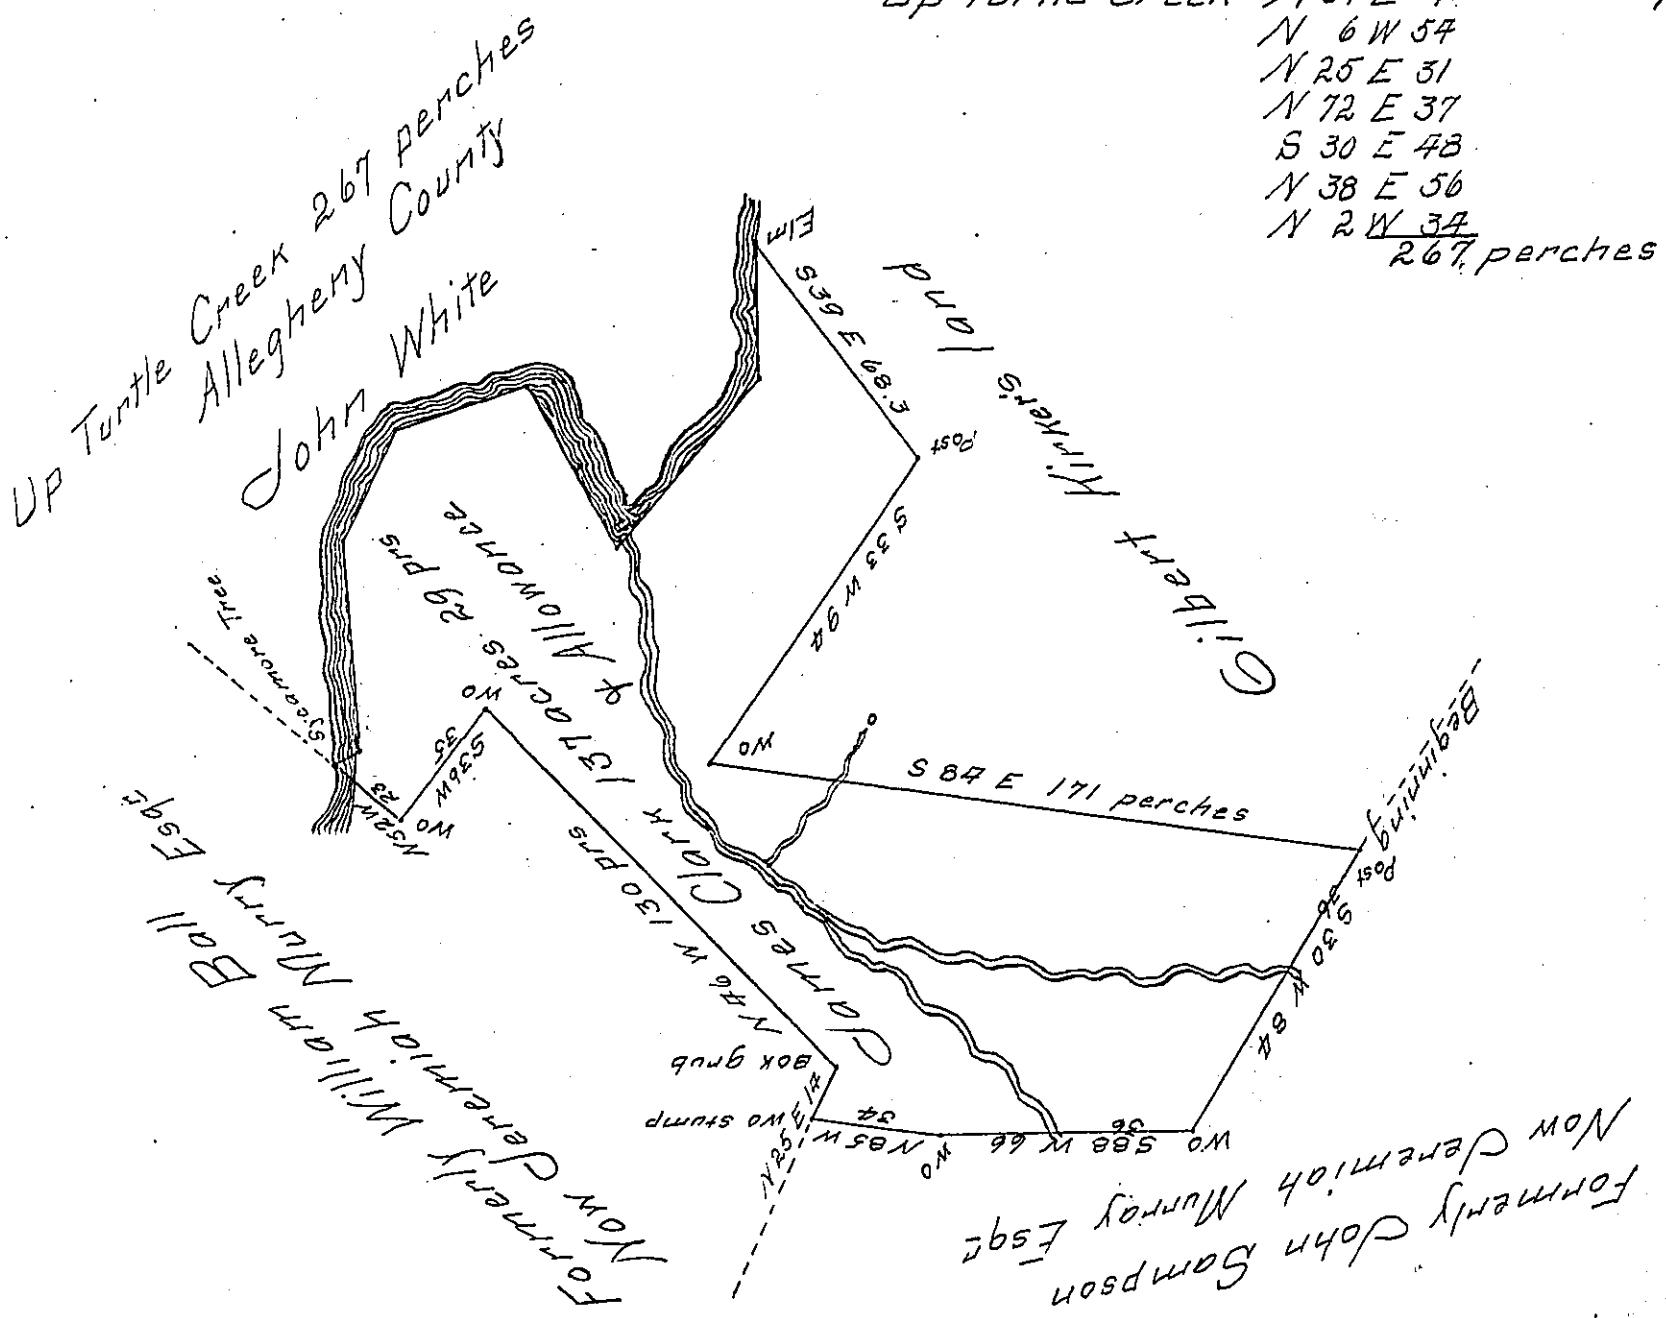

In pursuance of a Warrant granted to James Clark
dated October the 17th 1825 Surveyed December 8th
1825 the above described tract of land containing one hundred
and thirty seven acres twenty nine perches and
the allowance proportioned at Six per Cent for
Roads &c Situate on Turtle creek in Franklin Town-
ship Westmoreland County

S. L. Carpenter U.S.

Gabriel Hiester Esqr. }
Surveyor General of Penna)

N.B. I believe the above tract of land was first improv-
ed in the year 1802

S. L. C.

IN TESTIMONY that the above is a copy of the original remaining on file in
the Department of Internal Affairs of Pennsylvania, made
conformably to an Act of Assembly approved the 16th day of
February, 1833, I have hereunto set my Hand and caused
the Seal of said Department to be affixed at Harrisburg,
this Twenty-fourth day of June 1908

Henry F. Reed
Secretary of Internal Affairs.