


Palmyra -
PIKE

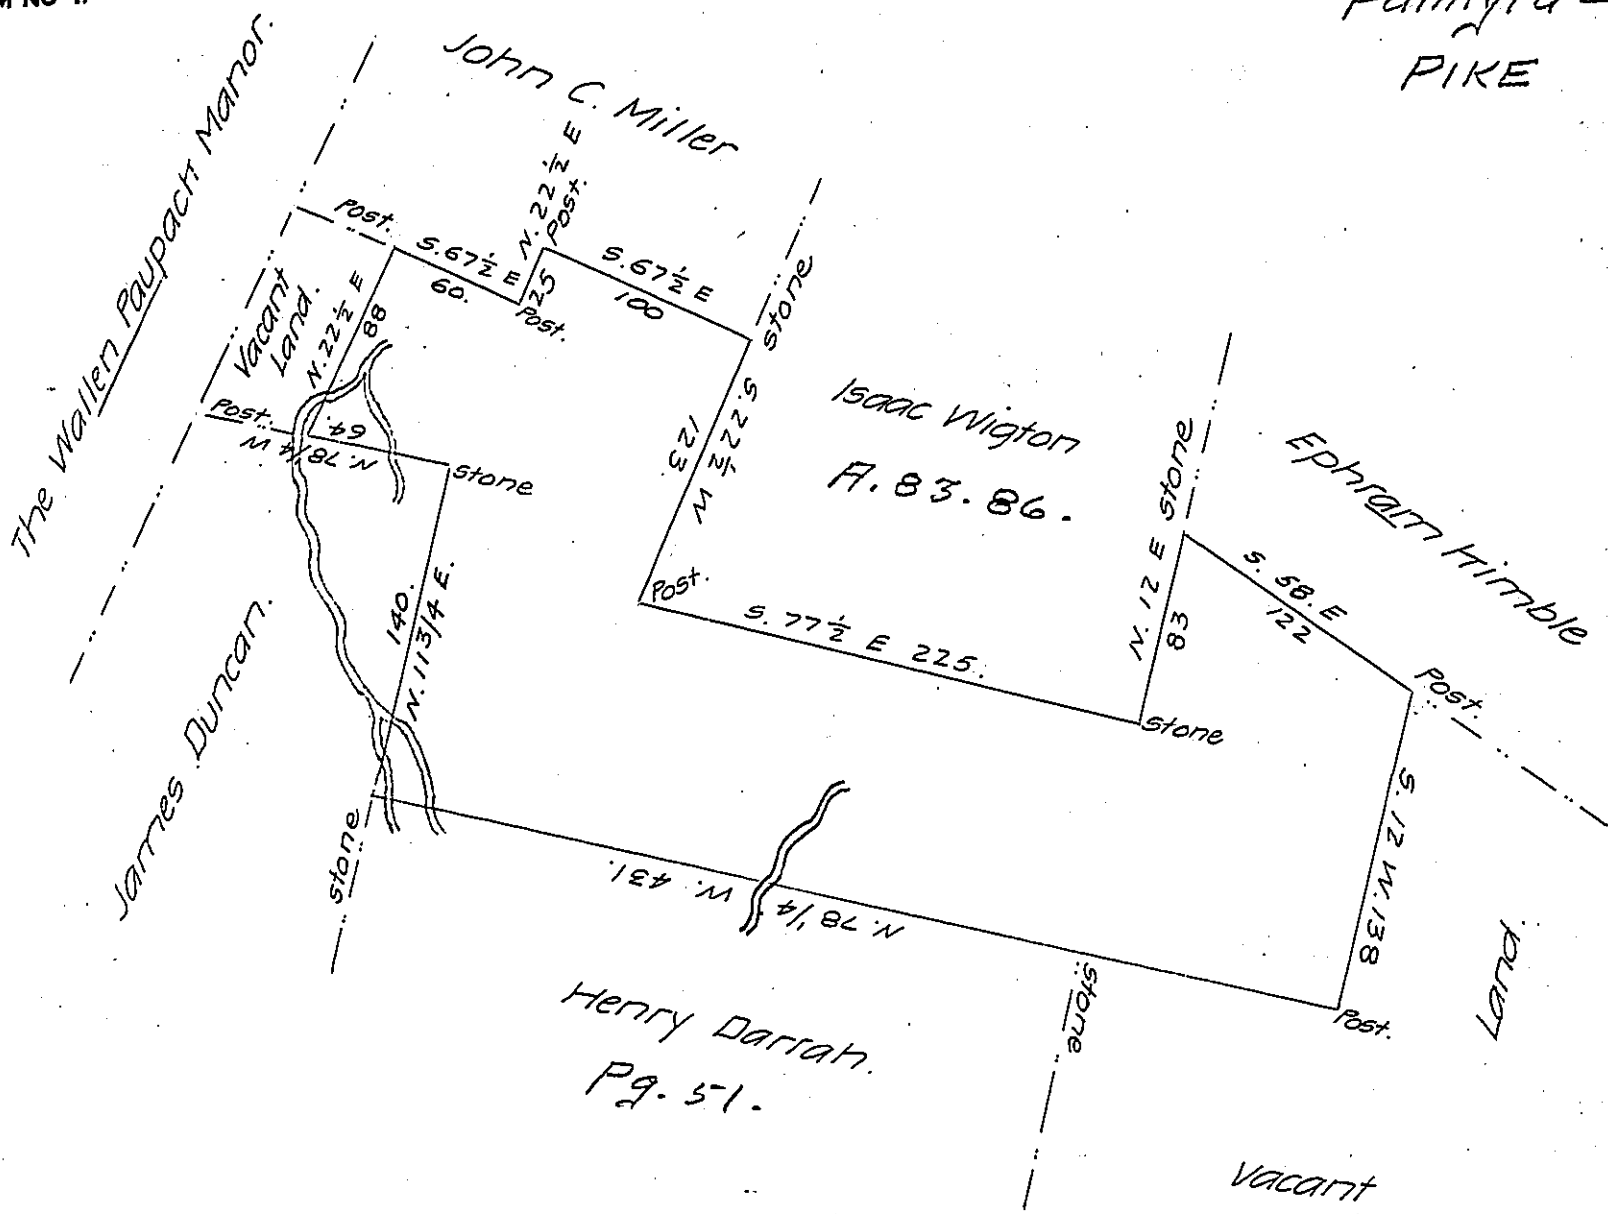

By virtue of a Warrant dated the 7th of January 1850.
 Surveyed the 28th of May 1850 to William Smith the above de-
 scribed tract of land, situate in the Township of Palmyra, County
 of Pike, adjoining lands supposed to be surveyed to James Duncan
 and near the Waller Paupach Manor (being unimproved) Con-
 taining three hundred and ninety eight acres, ninety seven
 perches and the allowance of six per cent for roads & ca.

Pr. John T. Cross D.S.

To John Laporte Esq
 Surveyor General of Penna

IN TESTIMONY that the above is a copy of the original remaining on file in
 the Department of Internal Affairs of Pennsylvania, made
 conformably to an Act of Assembly approved the 16th day of
 February, 1833, I have hereunto set my Hand and caused
 the Seal of said Department to be affixed at Harrisburg,
 this twenty fourth day of March 1908

Henry Hawks
 Secretary of Internal Affairs.