


Palmyra  
& B. Grove -  
PIKE

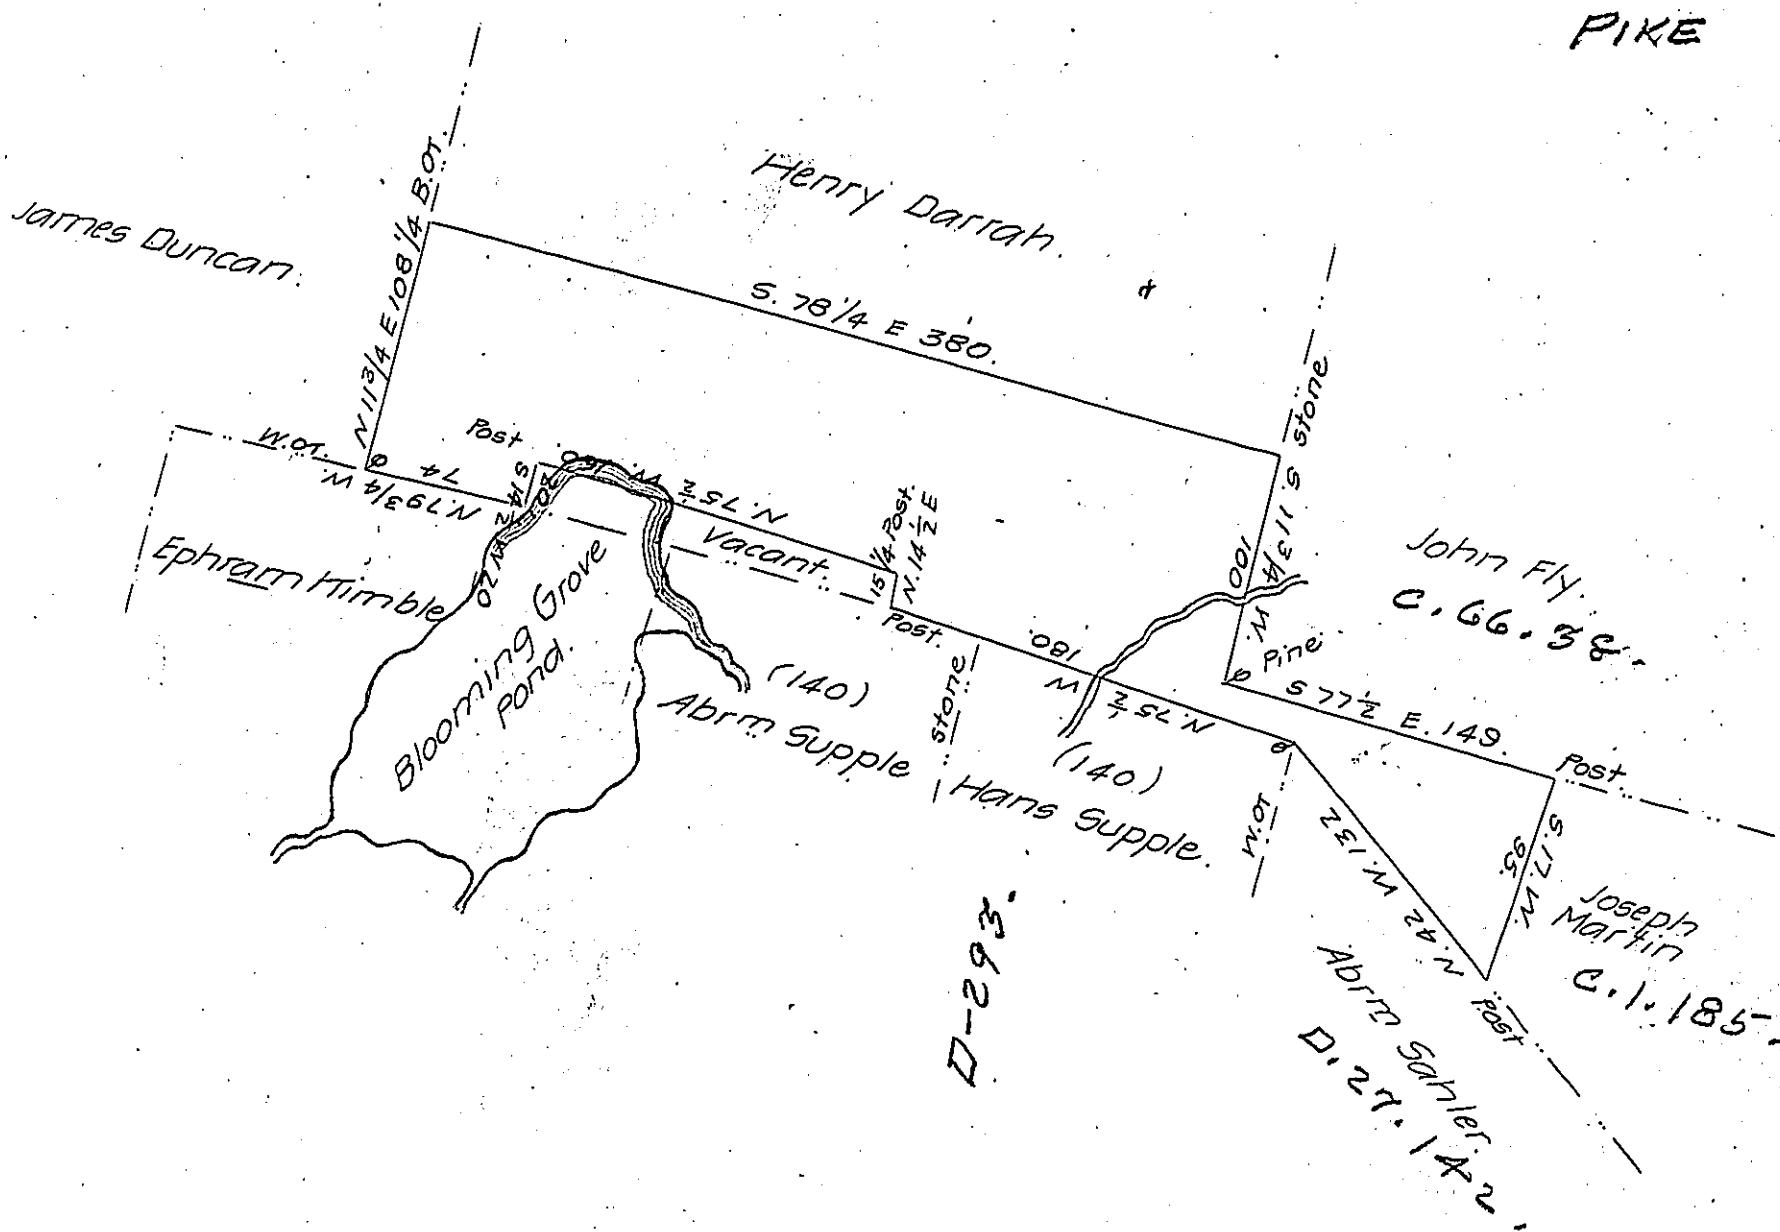

By virtue of a warrant dated the 29th day of January 1851  
Surveyed the 6th of February 1851 to John C. Westbrook the above  
described tract of land situate in Palmyra and Blooming Grove  
Townships, Pike County, adjoining lands granted to Henry Darragh  
on the North, land sur'd to Joseph Martin on the East, land surveyed  
to Abraham Supple and Hans Supple on the South and land  
granted to James Duncan on the West (being unimproved) con-  
taining Two hundred and seventy acres & ten perches and the allow-  
ance of six percent for roads &c. P.R.

Lafayette Westbrook D.S.

To John Laporte, Esq.

Surveyor General of Penna

IN TESTIMONY that the above is a copy of the original remaining on file in  
the Department of Internal Affairs of Pennsylvania, made  
conformably to an Act of Assembly approved the 16th day of  
February, 1833, I have hereunto set my Hand and caused  
the Seal of said Department to be affixed at Harrisburg,  
this twenty fourth day of MARCH 1908

*Henry Howell*  
Secretary of Internal Affairs.