


FORM NO. 1.

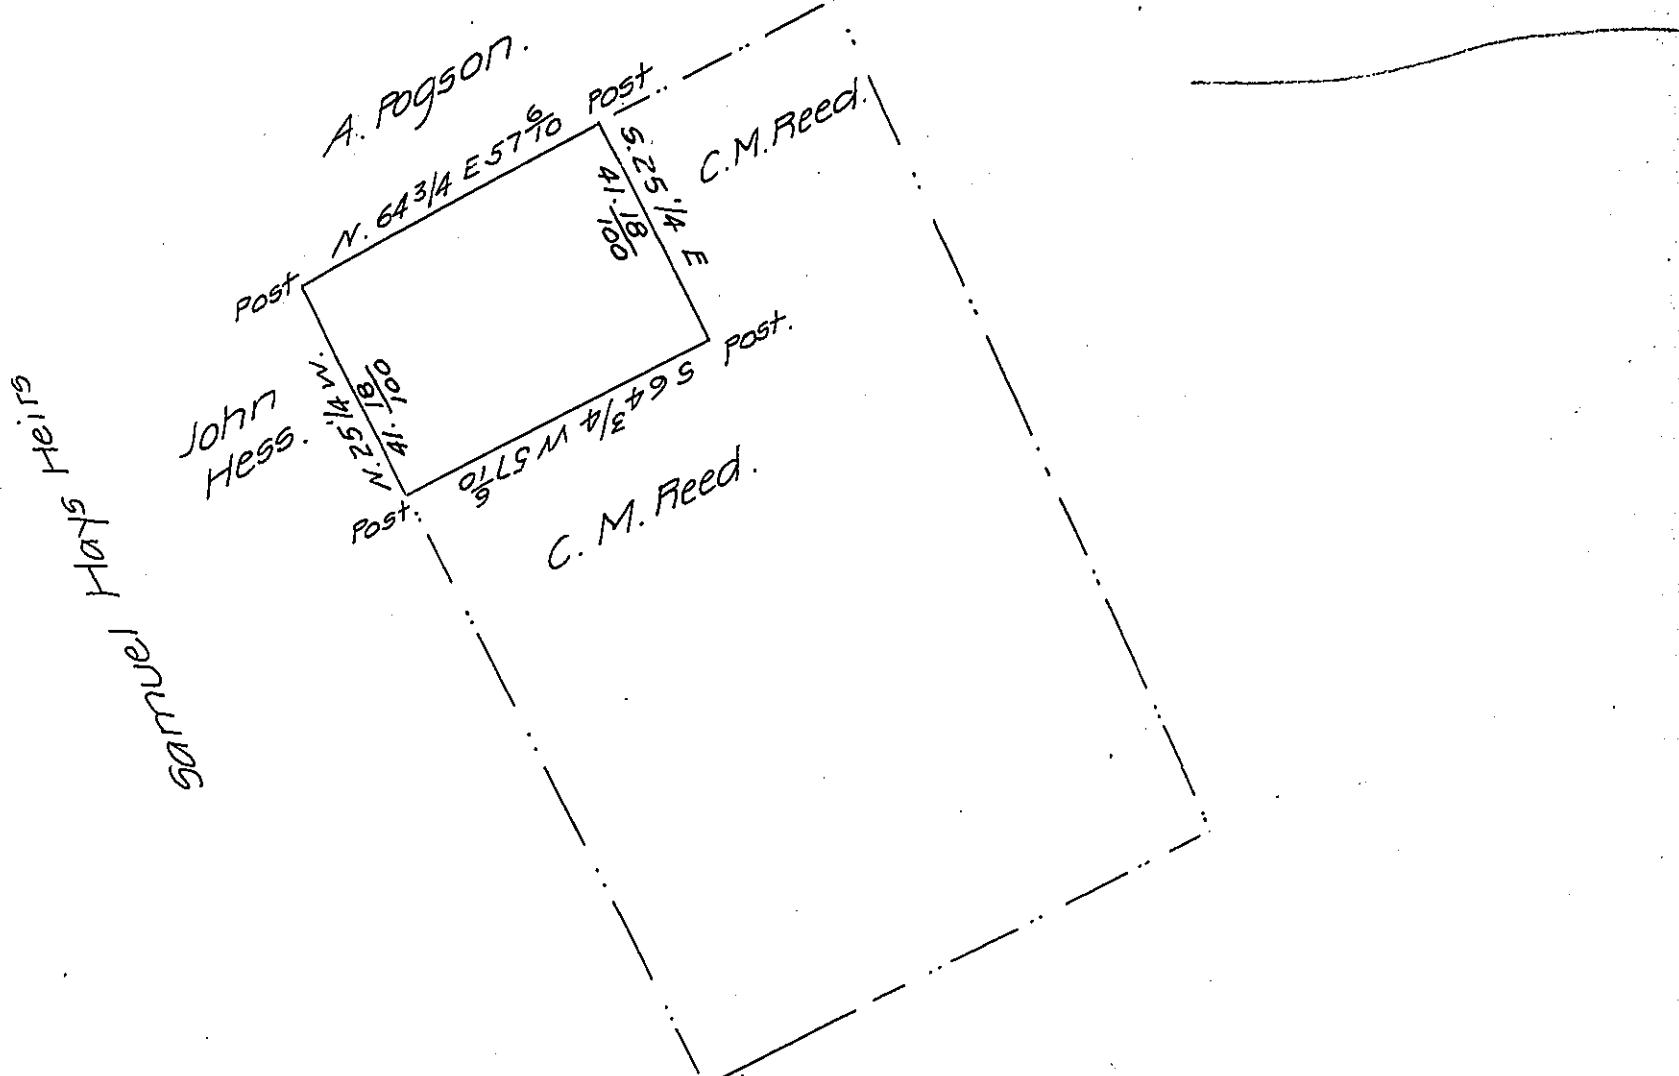

A draught of a part of tract No. 46 of the Erie Reserve, Mill Creek township, Erie County. Surveyed for the heirs of Samuel Hays deceased on the 9th day of September 1852 by virtue of the actual settlement of _____ containing 14 acres & 131 perches of land. This piece possesses no intrinsic value which is not possessed by the remainder of the tract.

David Wilson C.S.

To the Hon J. P. Bravly

Surveyor General

Harrisburgh, Pa.

IN TESTIMONY that the above is a copy of the original remaining on file in the Department of Internal Affairs of Pennsylvania, made conformably to an Act of Assembly approved the 16th day of February, 1833, I have hereunto set my Hand and caused the Seal of said Department to be affixed at Harrisburg, this fifteenth day of April 1908

Henry French
Secretary of Internal Affairs.