


FORM NO 1.

130

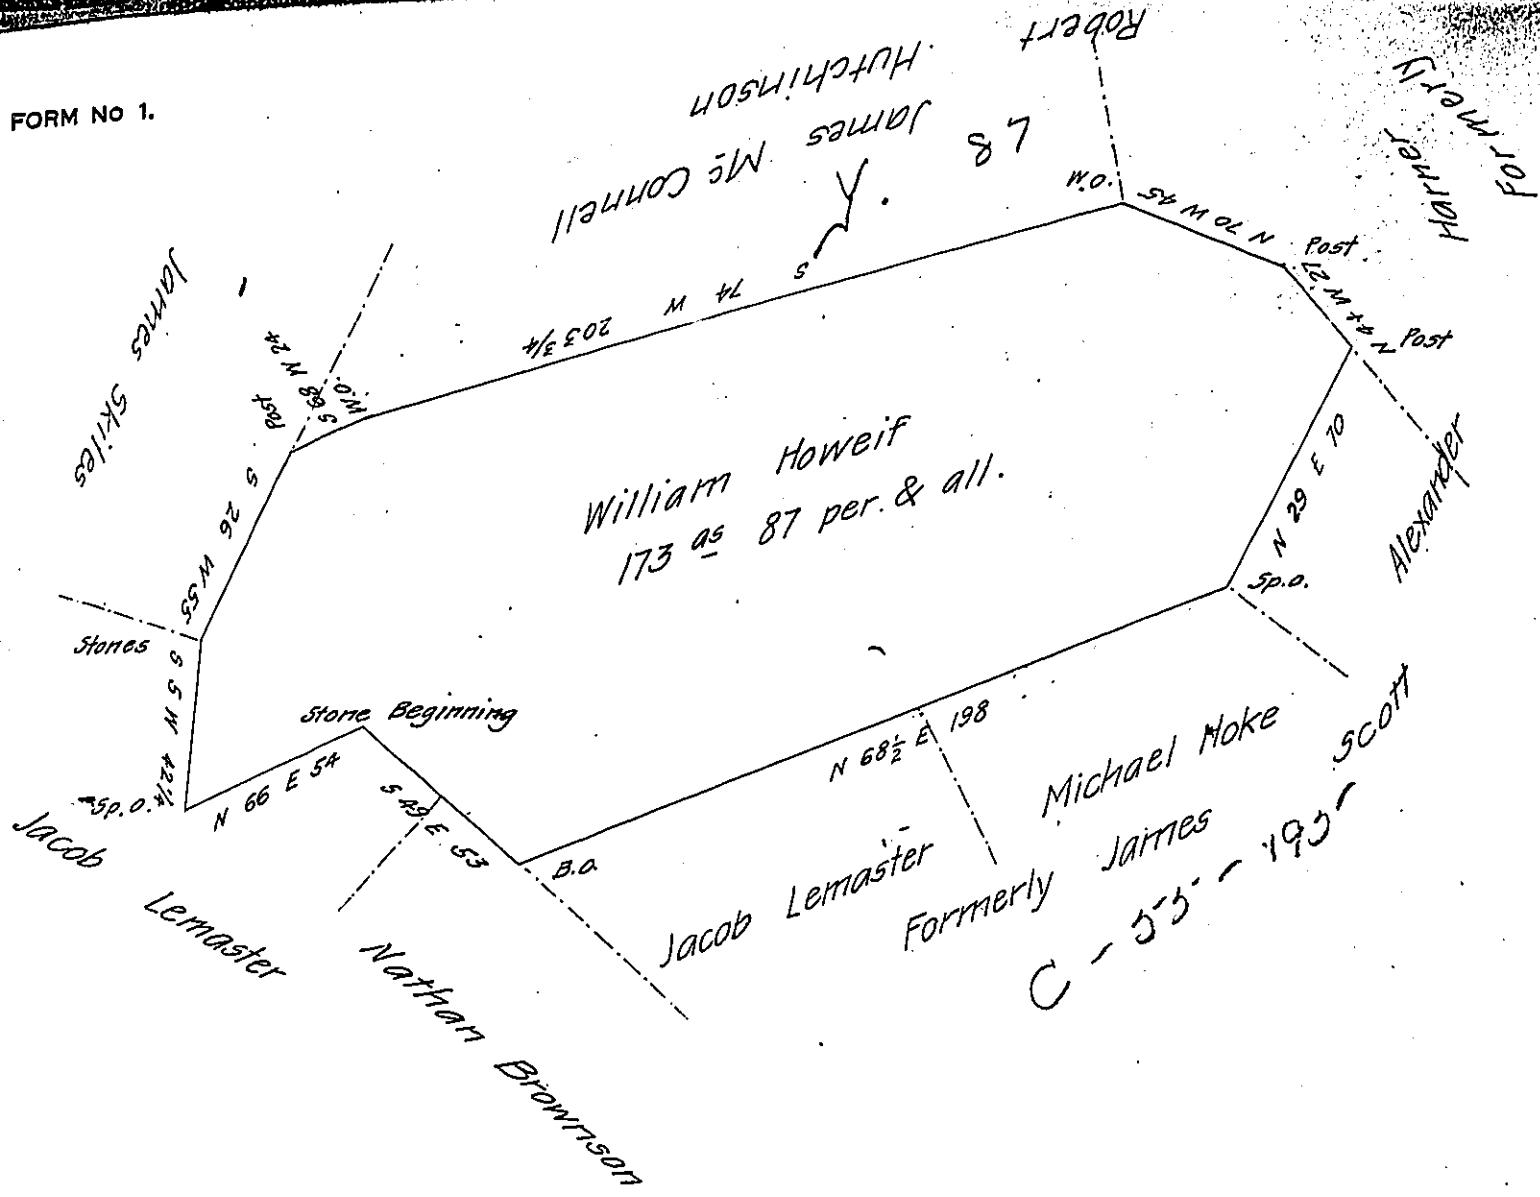

Draft of a tract of land situate in Peters township Franklin County
containing One hundred & Seventy three Acres Eighty seven perches & allowance
of six per cent for Roads &c Surveyed the 23^d of August 1829 (On an application
granted William Howell for 200 ^{as} of land in Peters township joining a small im-
provement bounded by Thomas Montgomery James Scott & Robert Hutchinson dated
the 30th of March 1767.) In pursuance of a Contract with the Board of Property
for carrying into effect the several Acts of Assembly relating to Proprietary Rights

४

To Jacob Spangler Esq'

William Hamilton }
Wm S Davis } Contractors

Surveyor General

James McConnell owner & occupier Peters township

*IN TESTIMONY that the above is a copy of the original remaining on file in
the Department of Internal Affairs of Pennsylvania, made
conformably to an Act of Assembly approved the 16th day of
February, 1833, I have hereunto set my Hand and caused
the Seal of said Department to be affixed at Harrisburg,
this..... twenty ninth day of..... June..... 1908*

Henry Horner
Secretary of Internal Affairs.