


FORM NO 1.

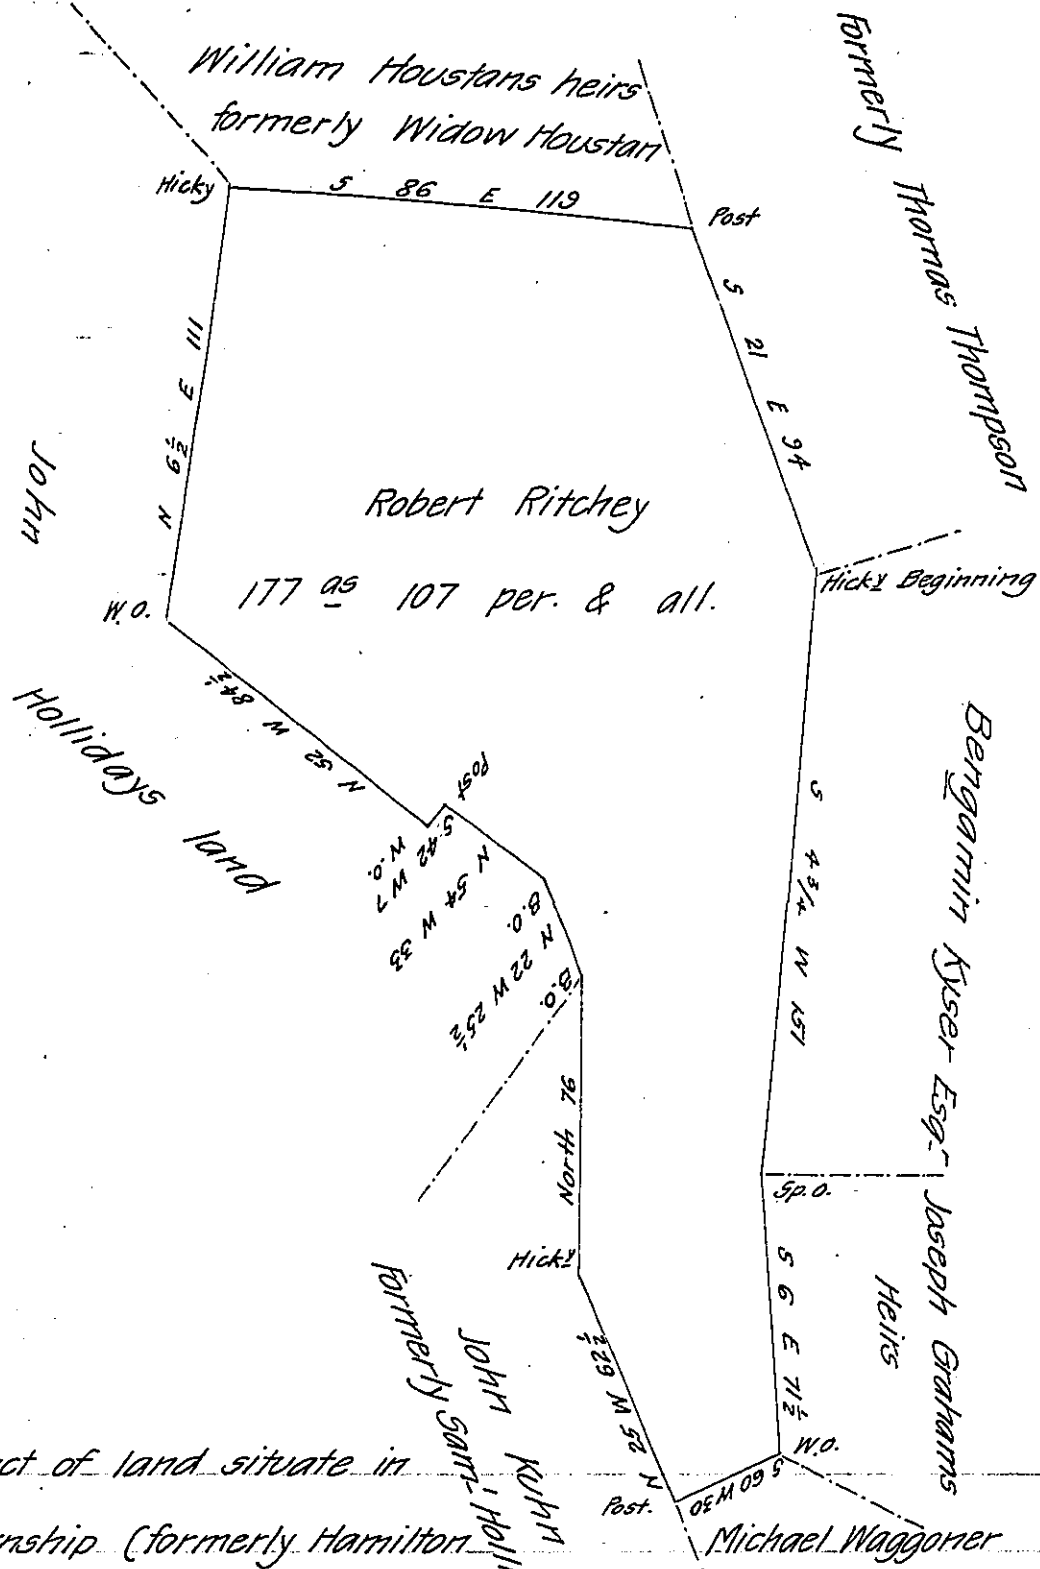

Draft of a Tract of land situate in St. Thomas township (formerly Hamilton township) Franklin County containing One Hundred & Seventy Seven acres One Hundred & seven perches & allowance of six per cent for roads &c Located the 23^d of April 1830 (on an Order of Survey granted Robert Ritchey for 200^{as} of land in Hamilton Township joining Thomas Thompson Sam^l Holliday & Widow Houstan including his Imp^t dated 27th March 1767 No 3253) in pursuance of a Contract with the Board of Property for carrying into effect the several acts of Assembly relating to Proprietary Rights &c. William Hamilton } Contractors.
 To Gab^l Hiester Esq^r Sur^t Gen^l Wm S. Davis }

The land above described is the same as a Survey containing 177^{as} 107 per. & all. which was surveyed on an Order of Survey granted Andrew Taylor dated the 17th of Feb^y 1767 No 2811 under which Survey the present owner claims: there is no evidence of any Survey having been made on the order to Robert Ritchey but it is called his land in 1768 by an adjoining Survey Benjamin Jeffries owner & occupier St. Thomas township No 2811 - not Pat^d

IN TESTIMONY that the above is a copy of the original remaining on file in the Department of Internal Affairs of Pennsylvania, made conformably to an Act of Assembly approved the 16th day of February, 1833, I have hereunto set my Hand and caused the Seal of said Department to be affixed at Harrisburg, this seventh day of July 1908

Henry Howard
 Secretary of Internal Affairs.