


FORM NO. 1.

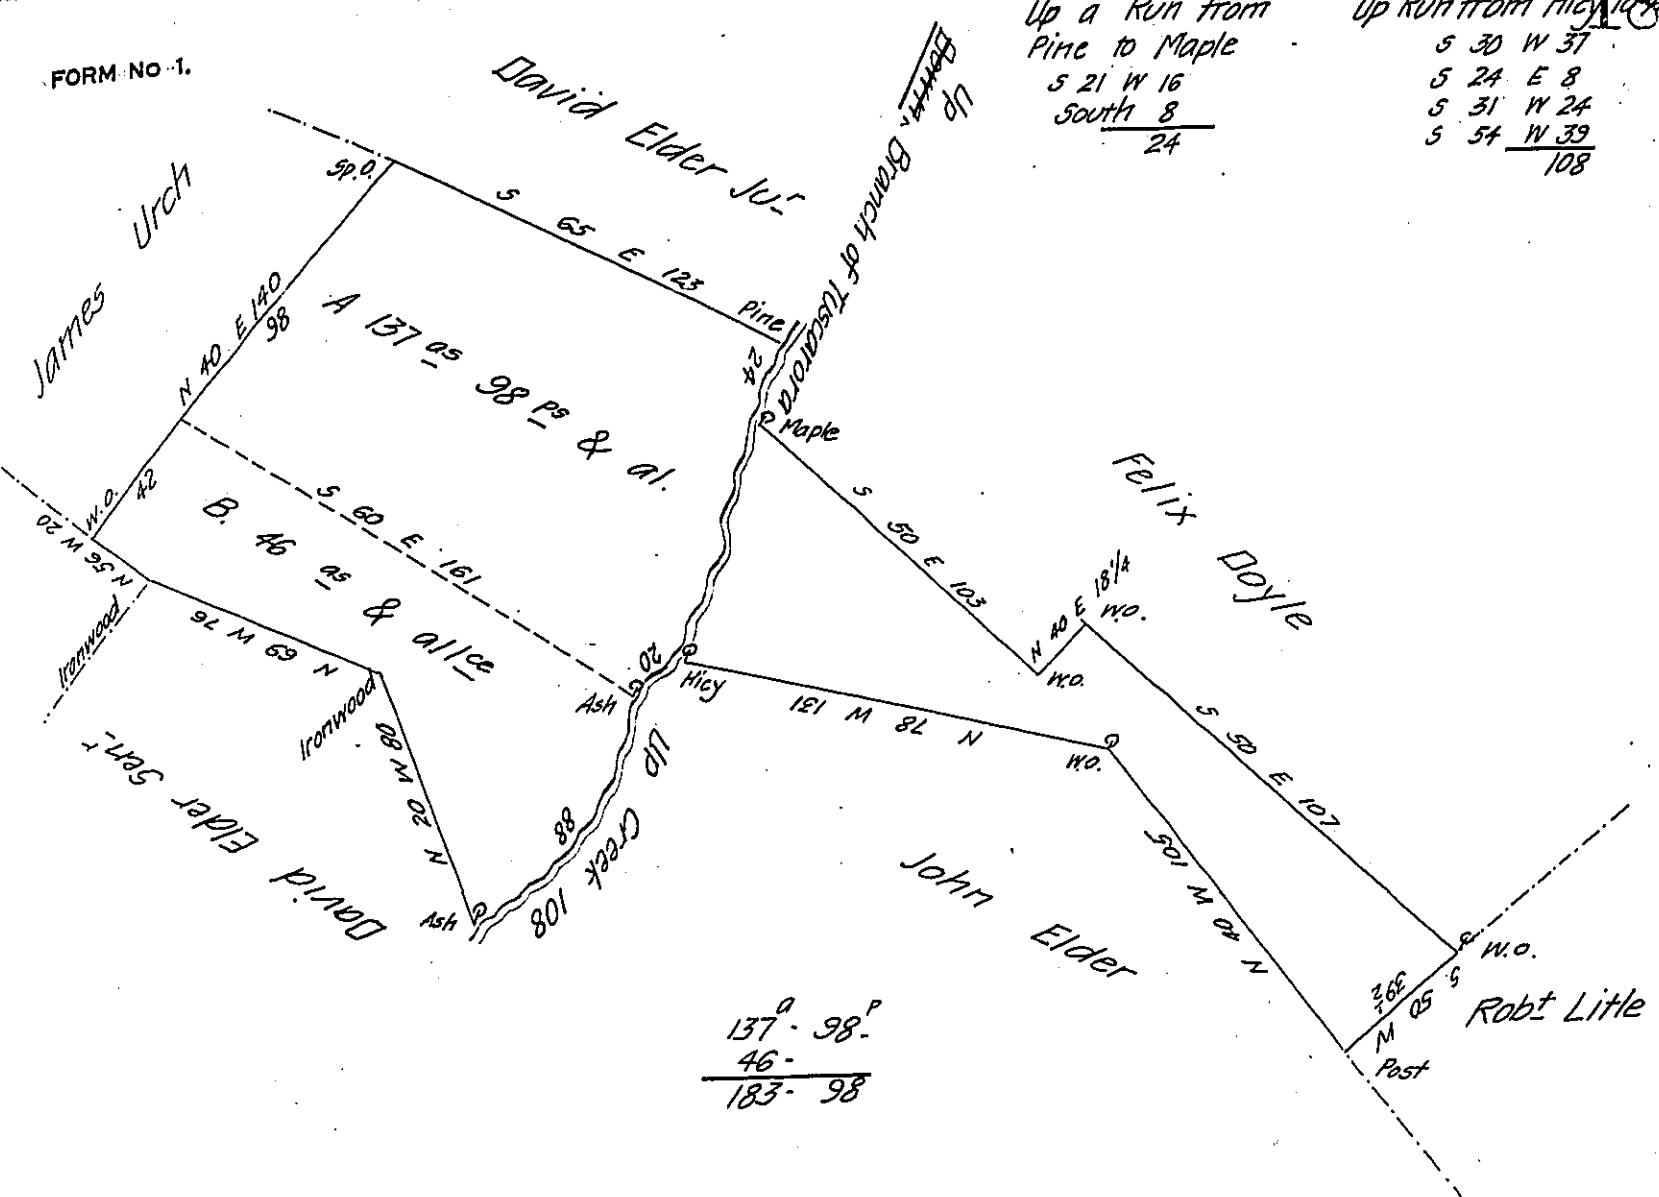

Draught of a Tract of Land situate in Fannet Township Franklin County containing in all 183 acres 98 perches & allowance of six per cent for Roads & Located 27 Octr 1829 in pursuance of a contract with the Board of Property for carrying into effect the several Acts of Assembly relating to unpatented Lands under Proprietary rights &c And by virtue of an Order of Survey dated 23<sup>d</sup> June 1767 No 3949 granted to John Little for 150 acres of Land "bounded by John Elder Felix Doyle and Robert Little in Fannet Township"

To Jacob Spangler Esq'

Wm S. Davis  
William Hamilton } Contractors

Sur' Gen!

Report. - The above Tract marked A is covered and held by an Order of Survey to John Elder for \_ acres dated 13 March 1767 No 3044 held

The Tract marked B is covered and by an Order of Survey to Samuel Moore dated 12 March 1767 No 3040. Note See an Order of the Board of Property dated 31 Octr 1770 in the case of Elder vs Moore & Little - for the appropriation of the above land

Wm S. Davis

Note James McElroy & Benjamin Eby Owners & Occupiers of the Tract marked A. Michael Monroe Owner & Occupier of the Tract B.

IN TESTIMONY that the above is a copy of the original remaining on file in the Department of Internal Affairs of Pennsylvania, made conformably to an Act of Assembly approved the 16th day of February, 1833, I have hereunto set my Hand and caused the Seal of said Department to be affixed at Harrisburg, this twenty first day of July 1908

Henry H. Davis  
Secretary of Internal Affairs.