


FORM NO 1.

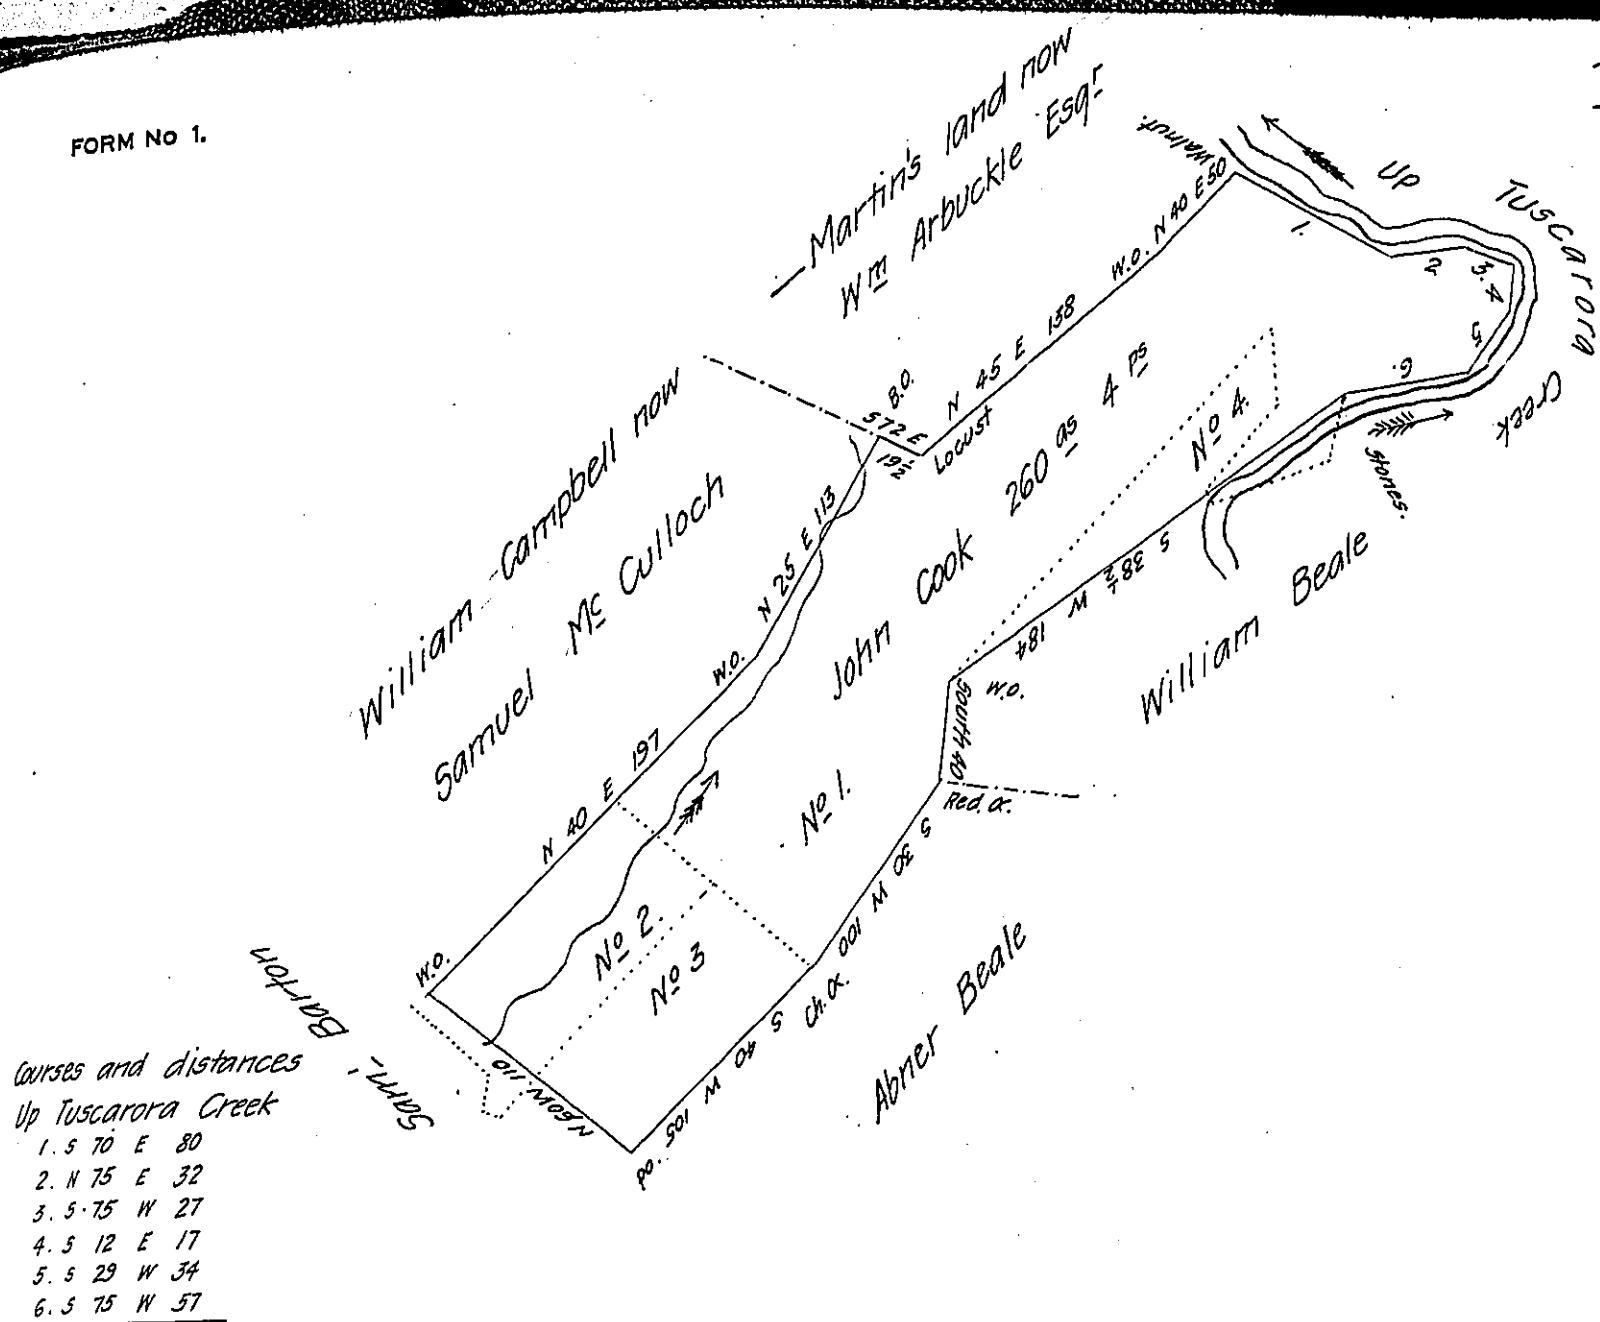

Draught of two hundred and sixty acres, and four perches with the allowance of six per cent. Situate in Tuscarora township Mifflin County Surveyed 7th June 1828 in pursuance of an Order No 3893 to John Cook for 300 acres dated the 17th June 1767. Examined & found Correct.

To Gabriel Hiester Esq'

J. Mathes D.S.

Surveyor Genl of Penna

Note - The above land is interfered with by two subsequent surveys as represented in above draft.

No 1. is the greater part of a Survey made in pursuance of a Warrant to Joshua Beale for 200 acres dated 25 Feby 1793. Now owned and occupied by Thomas J. Mc Connell.

No. 2. is a survey made in pursuance of a Warrant to David Beale dated 25th January 1805 - at Present Owned and Occupied by David Beales Heirs.

Nos. 3 & 4. The residue included in above Survey is not appropriated by any other office right than the above.

J. M.

J. Beale - Pat'd D. Beale - Pat'd
IN TESTIMONY that the above is a copy of the original remaining on file in the Department of Internal Affairs of Pennsylvania, made conformably to an Act of Assembly approved the 16th day of February, 1833, I have hereunto set my Hand and caused the Seal of said Department to be affixed at Harrisburg, this twenty-first day of July 1908

Henry Howell
Secretary of Internal Affairs.