


FORM NO 1.

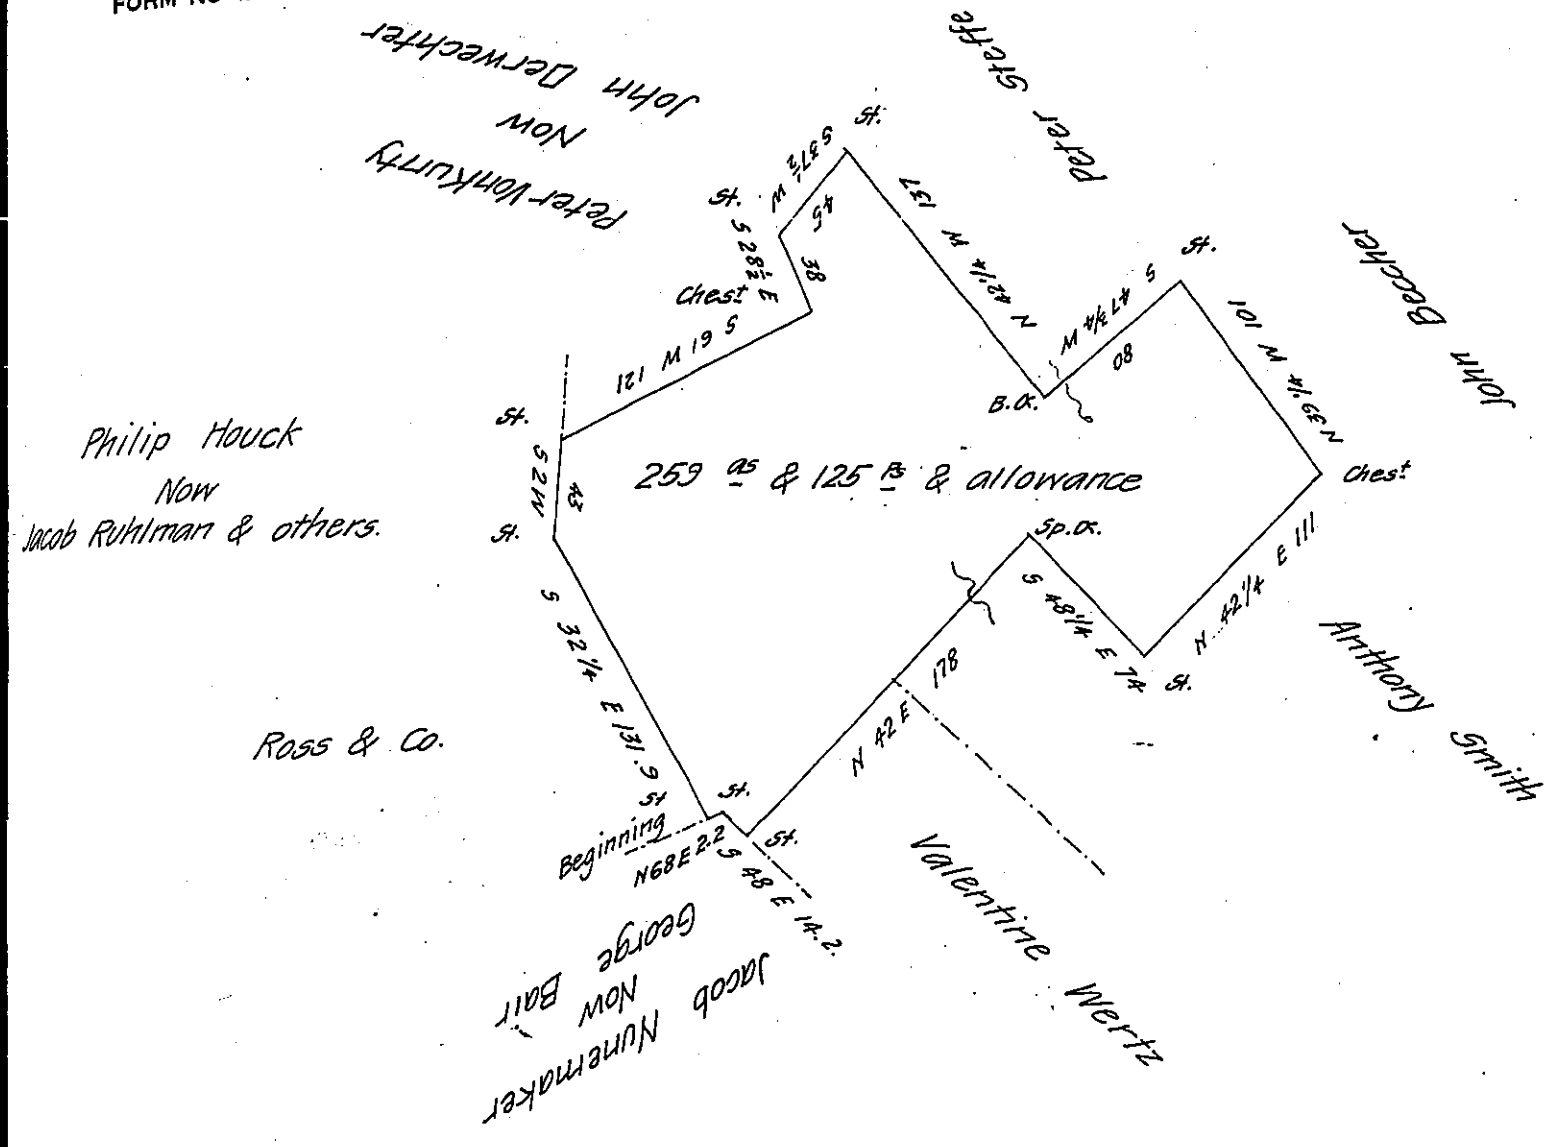

Situate in Manhime township York County and surveyed November the 2<sup>nd</sup> 1831 in pursuance of an Application No 3876 dated the 17 day of June 1767 for 200<sup>ac</sup> granted to John Moyer sen the above tract of land is owned and in possession of Jacob Ruhlman John Fisher Peter Overdeer Anthony Smith John Miller George Hoffacre Nicholas Sterner and Others which is included in a patent granted to John Stinemetz Sarah Brinton Elizabeth Stinemetz and Daniel Stinemetz dated the 13<sup>th</sup> day of March 1805 enrolled in patent Book No 55 page 437 for 616<sup>ac</sup> & 89<sup>ps</sup> and allowance there being no evidence of John Moyer the name of the office right ever being in possession or ever claimed it.

Danl. Small. -

IN TESTIMONY that the above is a copy of the original remaining on file in the Department of Internal Affairs of Pennsylvania, made conformably to an Act of Assembly approved the 16th day of February, 1833, I have hereunto set my Hand and caused the Seal of said Department to be affixed at Harrisburg, this twenty first day of July 1908

*Henry Houder*  
 Secretary of Internal Affairs.