


FORM NO. 1.

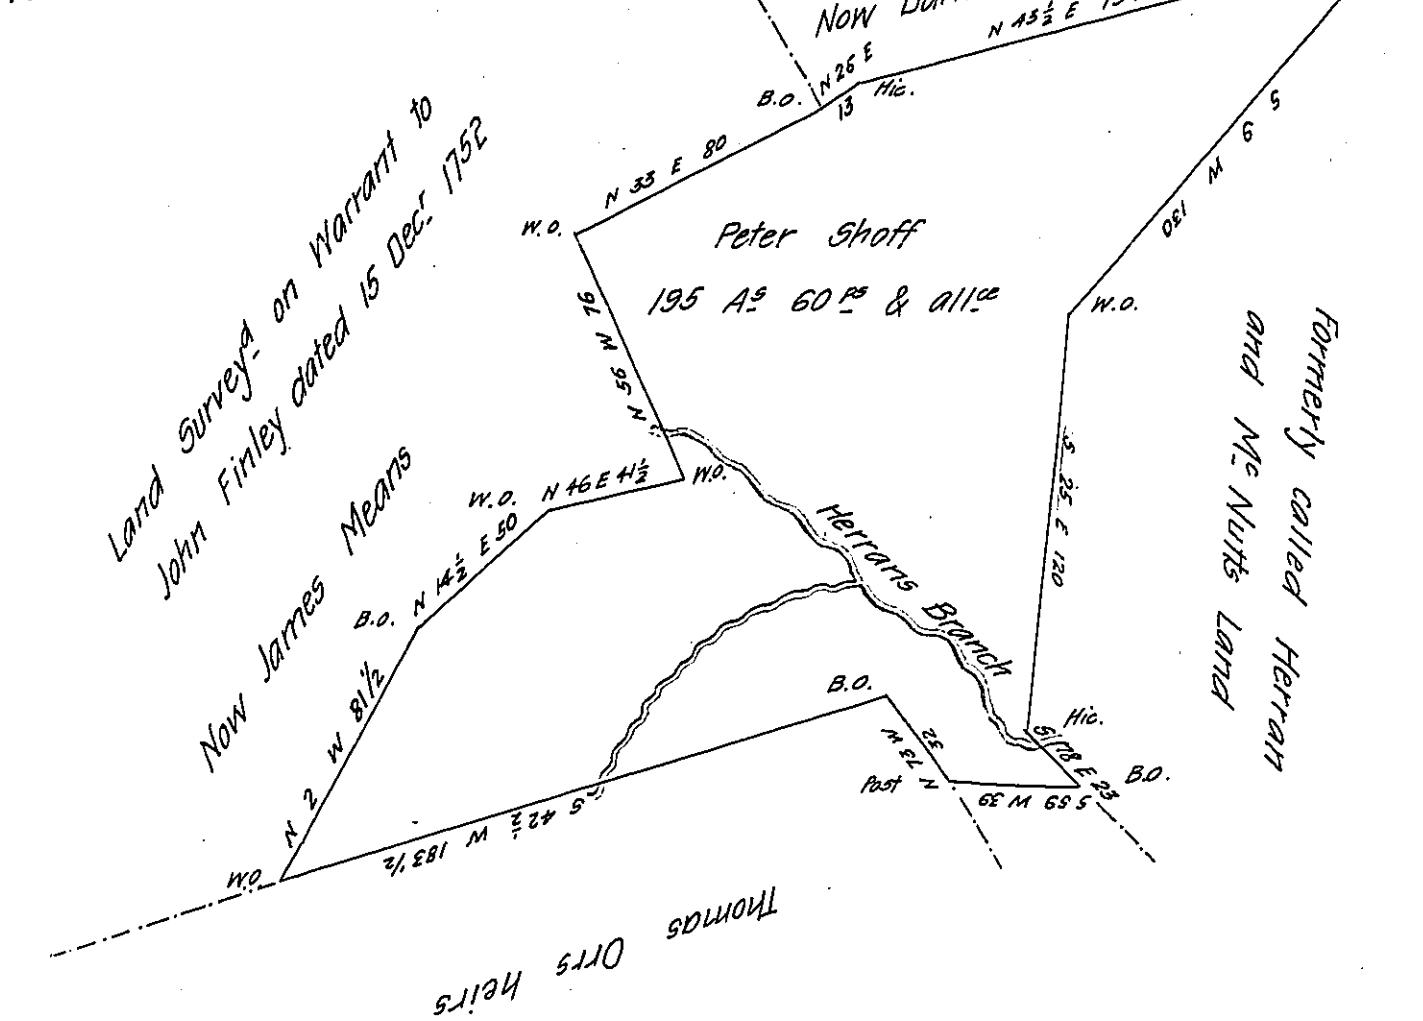

Draught of a Tract of Land situate in Southampton Township Franklin County
 Containing one hundred & ninety five Acres Sixty perches & allowance of Six
 per cent for Roads &c. Located in pursuance of a Contract with the Board of
 Property for carrying into effect the several Acts of Assembly relating to unpat-
 ented Lands under Proprietary rights &c. And by virtue of an Order of Survey
 dated 27 April 1767 No 3520 Granted to Peter Shoff for 200 Acres "joining
 John McNutt John Finley and John Williamson on Herrans Branch in Lurgan
 Township" Ascertained on premises 25 September 1828

To Jacob Spangler Esq.
 Surveyor General.

Wm S. Davis
 Peter Shoff - Part William Hamilton

Contractors

Report - The above described Tract is wholly the same as a Tract Surveyed &
 May 1787 on Warrant to Peter Shoff dated the 6th February 1787 as per Official
 Draught in Office
 Owned & Occupied by David Gish & Daniel Wonderlich in part - and part
 occupied by John Bone tenant under = SOOVER

W. S. Davis

IN TESTIMONY that the above is a copy of the original remaining on file in
 the Department of Internal Affairs of Pennsylvania, made
 conformably to an Act of Assembly approved the 16th day of
 February, 1833, I have hereunto set my Hand and caused
 the Seal of said Department to be affixed at Harrisburg,
 this third day of September 1908

Henry Howe 10
 Secretary of Internal Affairs.