


David Crone on Warrant to
PAUL Jantzinger

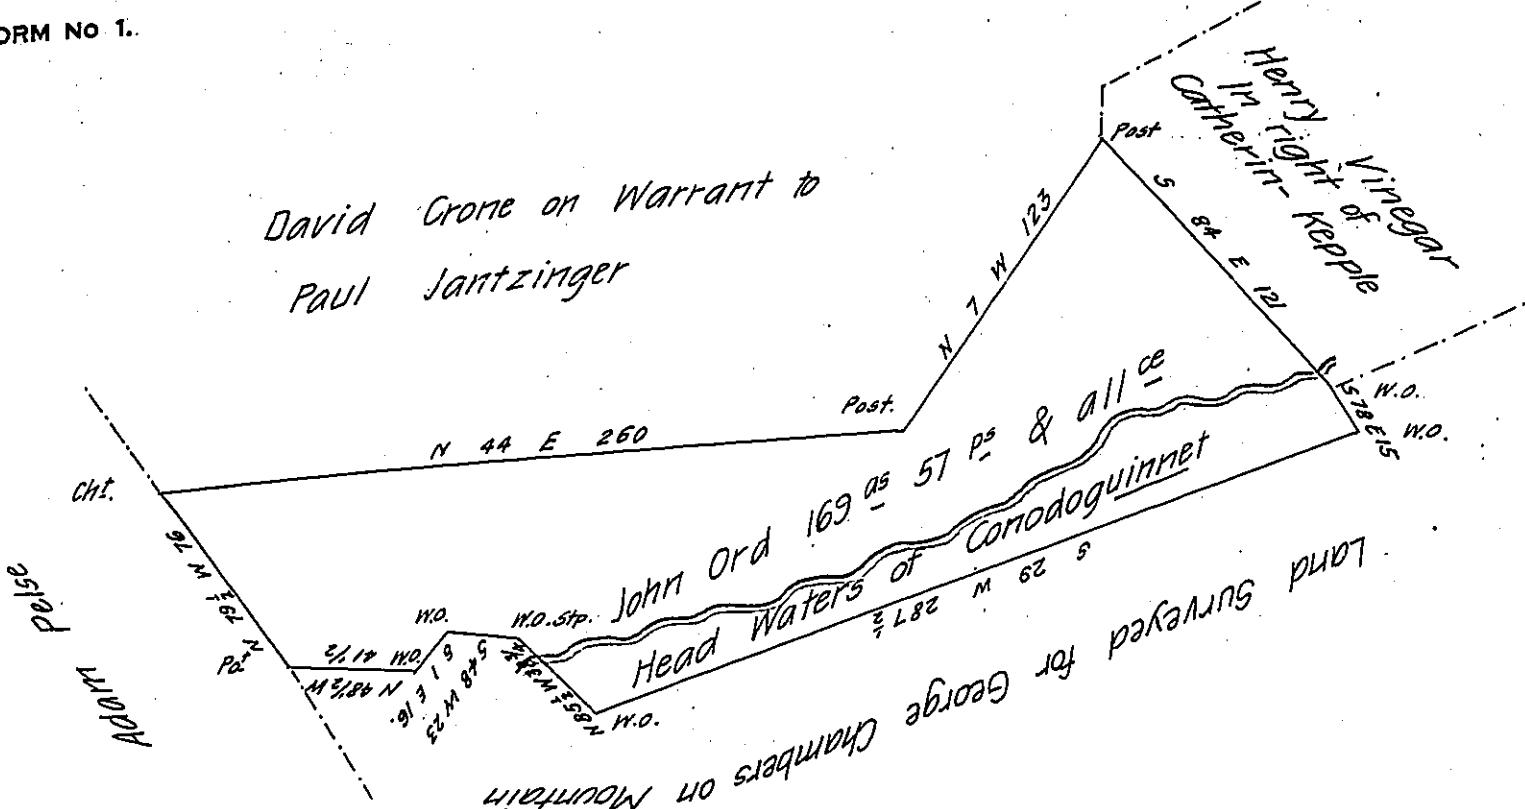

Draught of a Tract of Land situate in the Horse Valley in Letterkenny and St Thomas Townships Franklin County (formerly Cumberland) Containing 169 acres 57 perches and allowance of six per cent for Roads &c. first surveyed in the year 1773 and a resurvey of the same the 13th of February 1824 Now ascertained and returned on an Order of survey to John Ord for 300^{as} in the Horse Valley 9 Miles from Fort Littleton Loudon on the South "West side of said Valley on the head Waters of Conodoguinet" bearing date 5 March 1767 No 2996 And in pursuance of a contract with the Board of Property for carrying into effect the several Acts of Assembly relating to Unpatented Lands under Proprietary rights &

To Jacob Spangler Esq^r

Surveyor General.

Wm S. Davis

Contractors.

Ascertained 16 October 1828 William Hamilton

Report. The above Tract is wholly the same as a Tract of 144^a 67^{ps} & all^{oe} Surveyed the 1st December 1773 on an Order to John Holmes dated 18 March 1768 No 4858 and returned to Land Office as appears by an Official Draft from said Office - not Pat'd

Note. The following entry appears on the Original Office Draught to Wit: "Order of three hundred Acres to John Ord dated 5 March 1767 No 2996 and in the Body of the Draft is inserted the name of John Holmes without stating his Office Right - so that a strong presumption arises that the Original Survey was made on the Order to John Ord.

Note. The Resurvey in 1824 was made on the Order to said Ord.

David Crone Owner and Occupier of the Land

W. S. Davis

4858 - Patented

IN TESTIMONY that the above is a copy of the original remaining on file in the Department of Internal Affairs of Pennsylvania, made conformably to an Act of Assembly approved the 16th day of February, 1833, I have hereunto set my Hand and caused the Seal of said Department to be affixed at Harrisburg, this third day of September 1908

Henry Howard
Secretary of Internal Affairs.