


Henry Wirt  
Now  
Jacob Wirt

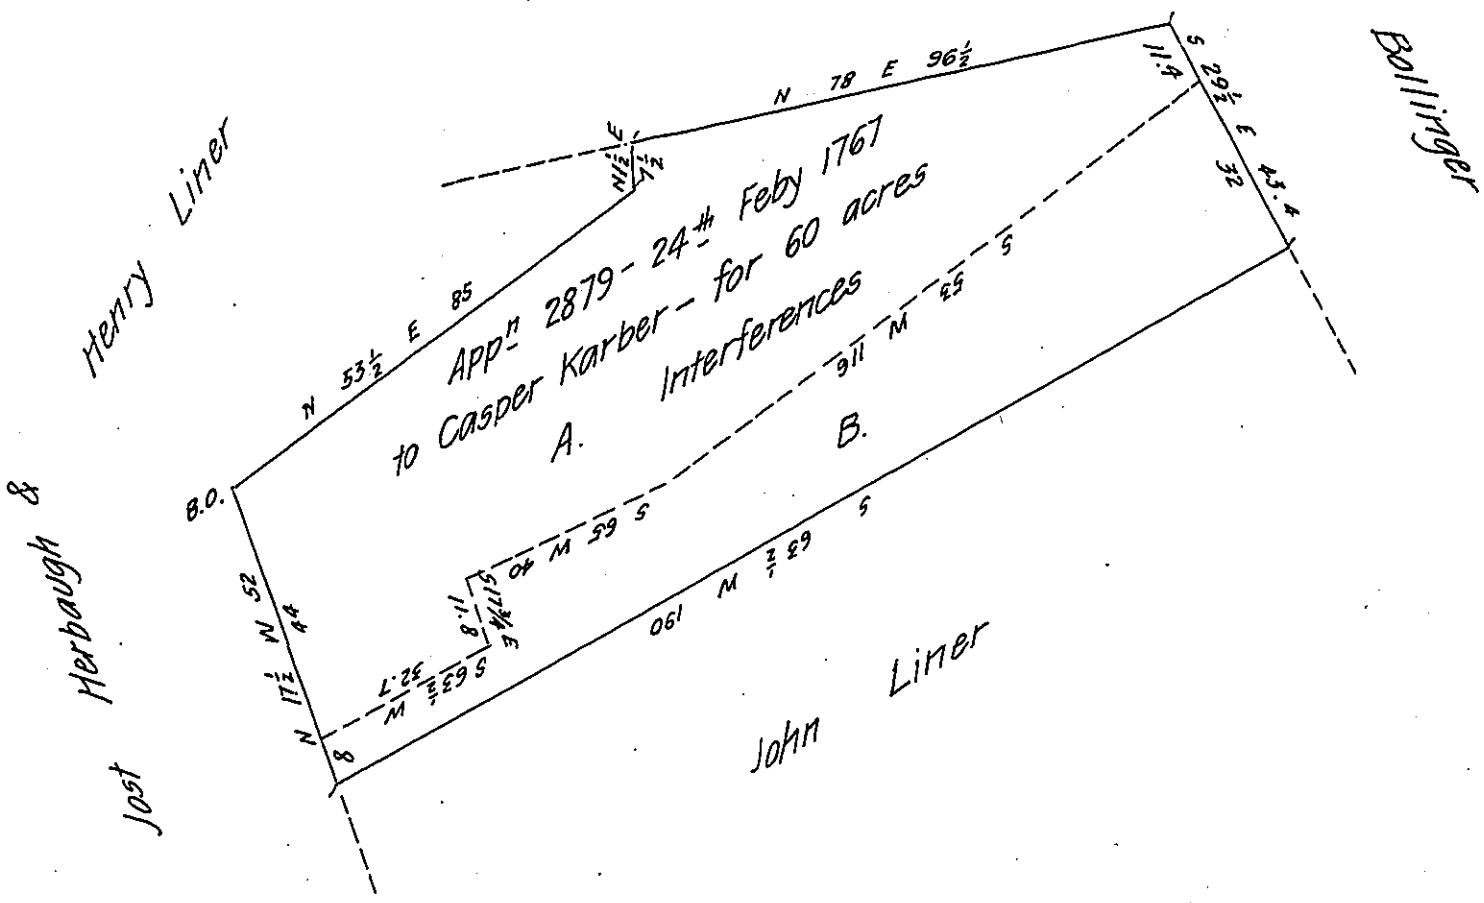

The above Tract is an Interference of a Tract of Land Surveyed on two Warrants to Frederick Tronberg dated October 13<sup>th</sup> 1749 - Part marked A. is now owned by John Menges containing 42 acres & all<sup>ce</sup> - Part B. is now owned by John Liner - All situate in Mannheim Township -

Witness my hand

Jm<sup>o</sup> L. Gubernator -

November 17<sup>th</sup> 1837

IN TESTIMONY that the above is a copy of the original remaining on file in the Department of Internal Affairs of Pennsylvania, made conformably to an Act of Assembly approved the 16th day of February, 1833, I have hereunto set my Hand and caused the Seal of said Department to be affixed at Harrisburg, this eleventh day of September 1908

*Henry Howard*  
Secretary of Internal Affairs.