


FORM NO. 1.

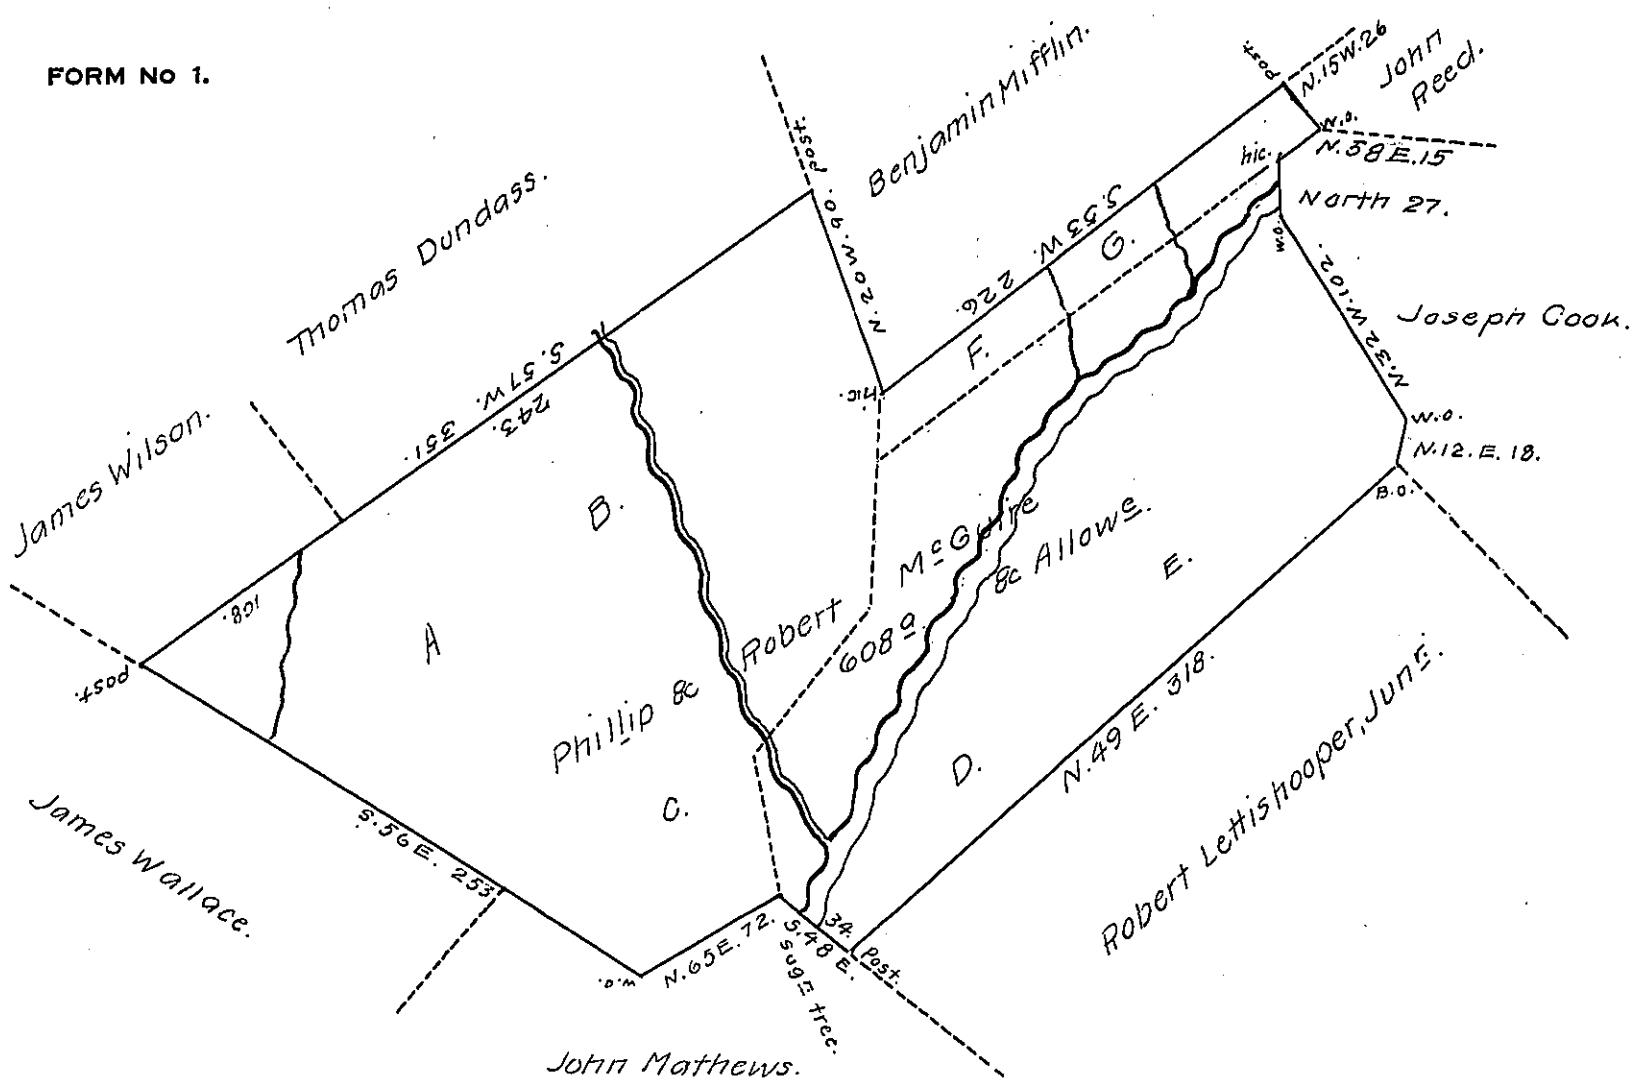

In pursuance of the several acts of Assembly directing the recovery of the principal and interest due to the Commonwealth from persons holding lands by virtue of Locations or other office titles issued from or under the proprietary government and by authority from the Board of Property I have this 8th day of May 1828 Surveyed the above described tract of six hundred and eight acres & allows. of six percent about eight miles up Blacklick (Black legs) Creek from Black legs town at the mouth of a run which empties into the west side of said Creek situate in Conemaugh Township in the County of Indiana. By virtue of a location granted to Phillip & Robert McGuire the 3^d of April 1769 N^o. 1680

To Gabriel Hester Esquire,
Surveyor General.

John Taylor, D.S.

N.B. The dotted lines and the letters A, B, C, represent a survey made to John Mifflin on the 7th Dec 1773 by warrant of the 23^d July 1773 and that part including the letters D, E was surveyed to William Cochran the 30th of July 1793 by warrant of the 30th of November 1792 and that part including the letters F, G, was surveyed to John Reed on the 12th of April 1826. By warrant of the 14th March 1826

J. Mifflin — Pat'd.
W. Cochran — Pat'd.
J. Reed — Pat'd.

IN TESTIMONY that the above is a copy of the original remaining on file in the Department of Internal Affairs of Pennsylvania, made conformably to an Act of Assembly approved the 16th day of February, 1833, I have hereunto set my Hand and caused the Seal of said Department to be affixed at Harrisburg, this thirtieth day of September, 1908.

Henry Howard

Secretary of Internal Affairs.