


FORM NO. 1.

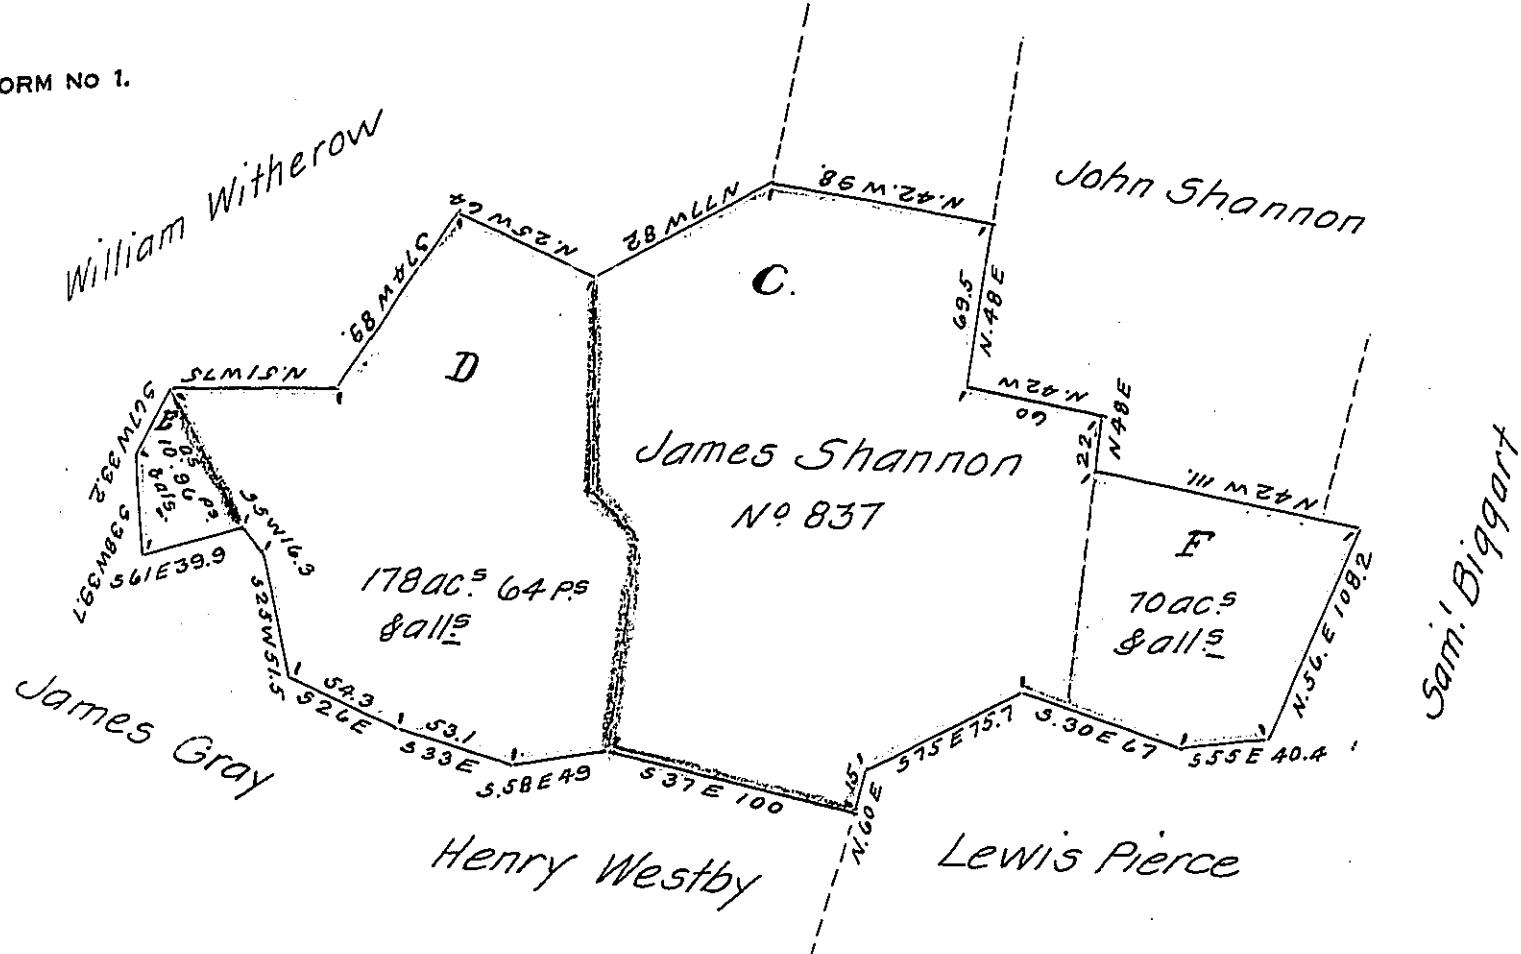

Pursuant to the instructions of the Board of Property of the State of Pennsylvania dated the 1<sup>st</sup> day of Nov. 1827 and authority there in, I have attended to the duties mentioned and respectfully report the following notes &c. as the results of the investigations had upon the premises &c.

Note. The above tract of land was surveyed for James Shannon in pursuance of an order No. 837. C is the property of And<sup>w</sup> Fife <sup>senr</sup> D. Hugh Wilson E. Hugh Wilson Jr. Surveyed upon a wt dated August 26<sup>th</sup> 1785 in right of David Robinson including all the Survey made for James Shannon. The above Survey lies in Elizabeth township Allegheny County Pennsylvania

Shannons Survey includes the land call'd for in the Location

To Gabriel Hiester Esqr. S.G.P.A.

Robt. Beatty -

Feb. 26<sup>th</sup> 1829.

D. Robinson

IN TESTIMONY that the above is a copy of the original remaining on file in the Department of Internal Affairs of Pennsylvania, made conformably to an Act of Assembly approved the 16th day of February, 1833, I have hereunto set my Hand and caused the Seal of said Department to be affixed at Harrisburg, this 21<sup>st</sup> day of November 1908.

*Henry A. Buck*  
Secretary of Internal Affairs.