


FORM NO. 1.

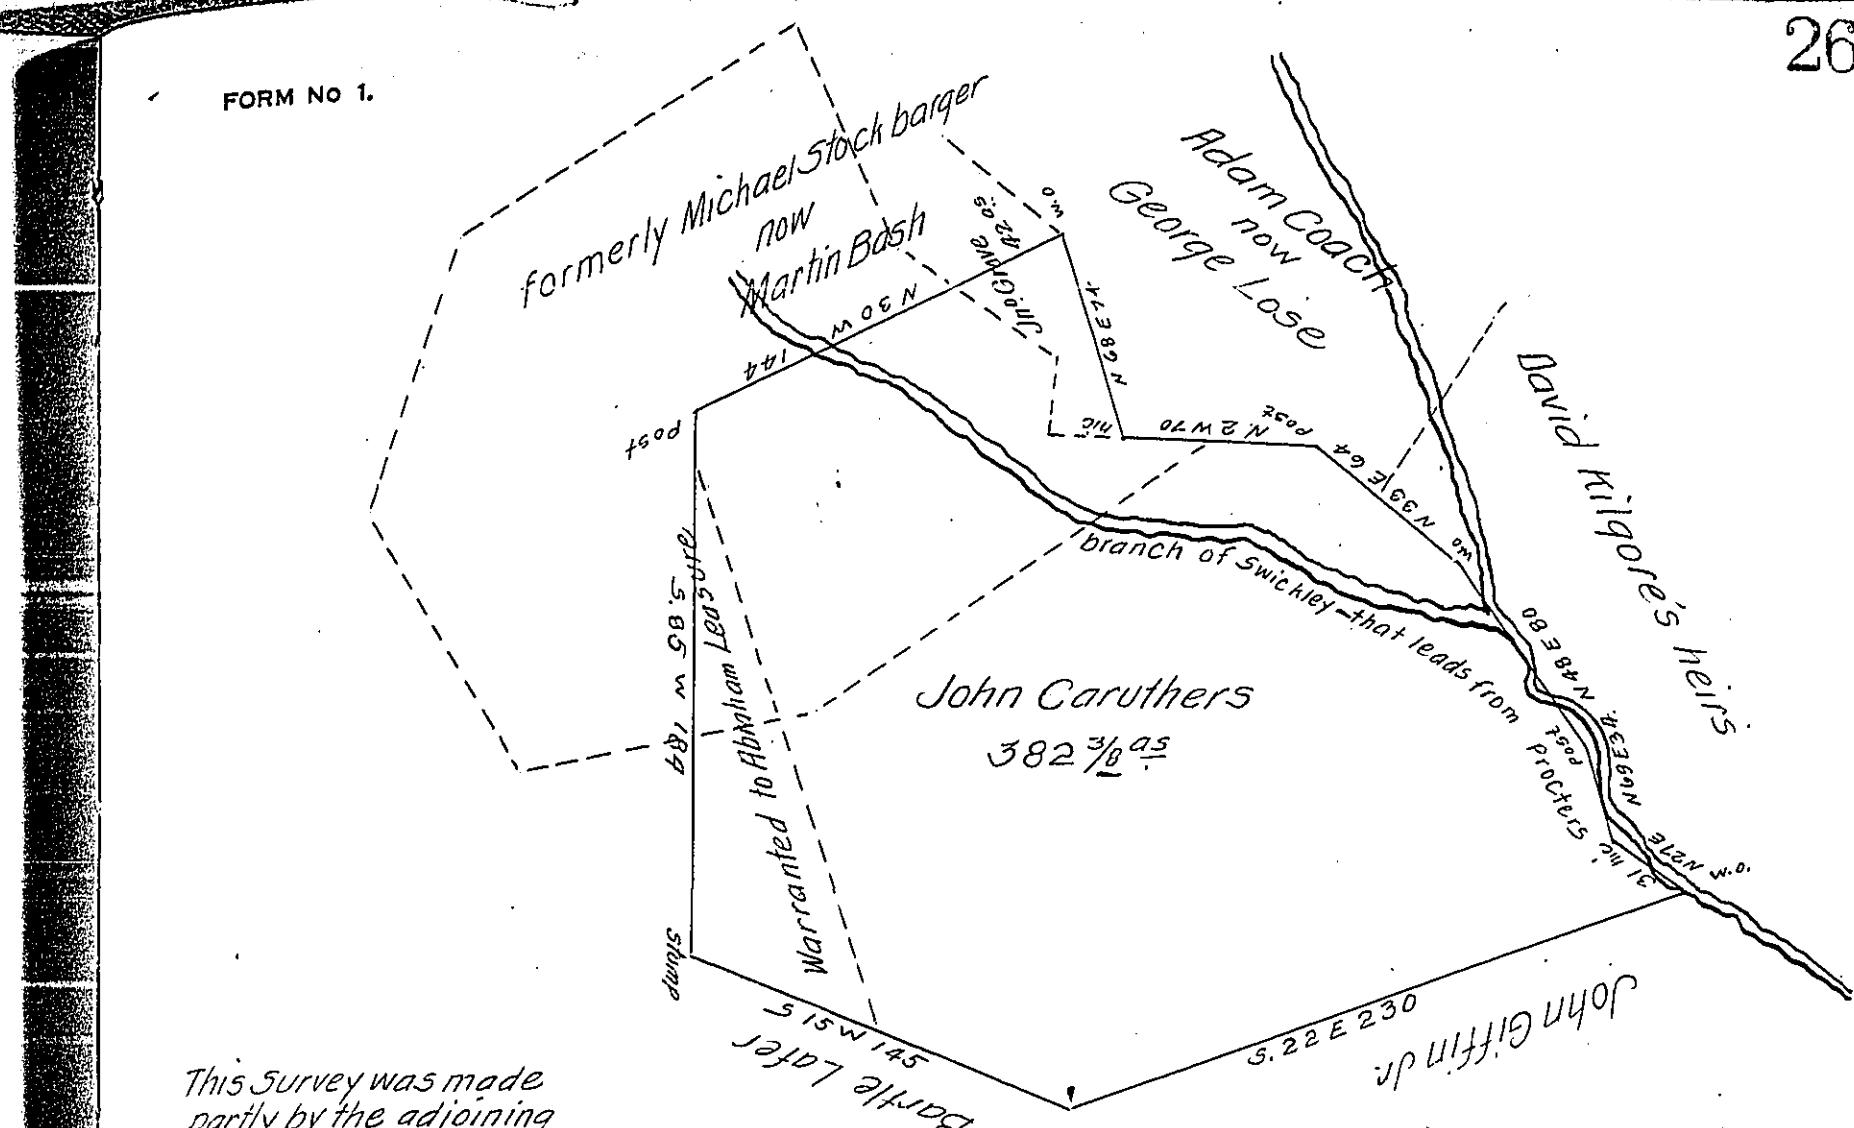

This Survey was made partly by the adjoining lines as the owners would not show their papers though called upon several times.

In Pursuance of an Application granted to John Caruthers No. 11 dated 3^d of April 1769 Surveyed on the 28th of September 1828 the above described tract of land containing three hundred and eighty two acres and three fourths and the allowance proportioned at six per cent for Roads &c. Situate on a branch of Sewickley - in Unity Township Westmoreland County Penn.

Gabriel Hiester Esq'

S. L. Carpenter J. S.

Surveyor General of Penn.

Note) The above ~~the~~ land was returned on an Application No. not to be granted found to Abraham Lesher whose heirs now hold it. Caruthers claimed it and sent on his application to the U. S. to have it laid on. The Leasures and others prevented its execution forcibly. Caruthers brought suit against Leasure and had two decisions ~~for~~ against him from the board of property, and as often renewed in the Common Please Court of Quarter Sessions of Westmoreland - by Lesher where he gained and the death of Caruthers shortly after put a stop to further hostilities.

S. L. C.

A. Lesher No. 2598 - Pat'd

IN TESTIMONY that the above is a copy of the original remaining on file in the Department of Internal Affairs of Pennsylvania, made conformably to an Act of Assembly approved the 16th day of February, 1833, I have hereunto set my Hand and caused the Seal of said Department to be affixed at Harrisburg, this twenty first day of September 1908.

Henry Howell
Secretary of Internal Affairs.