


The dotted lines embracing A and B represent the interferences of Tho<sup>s</sup> & Rich<sup>d</sup>. Gist respectively upon Virginia Rights as are shown on the connected drafts of the Gists lands accompanying this return.

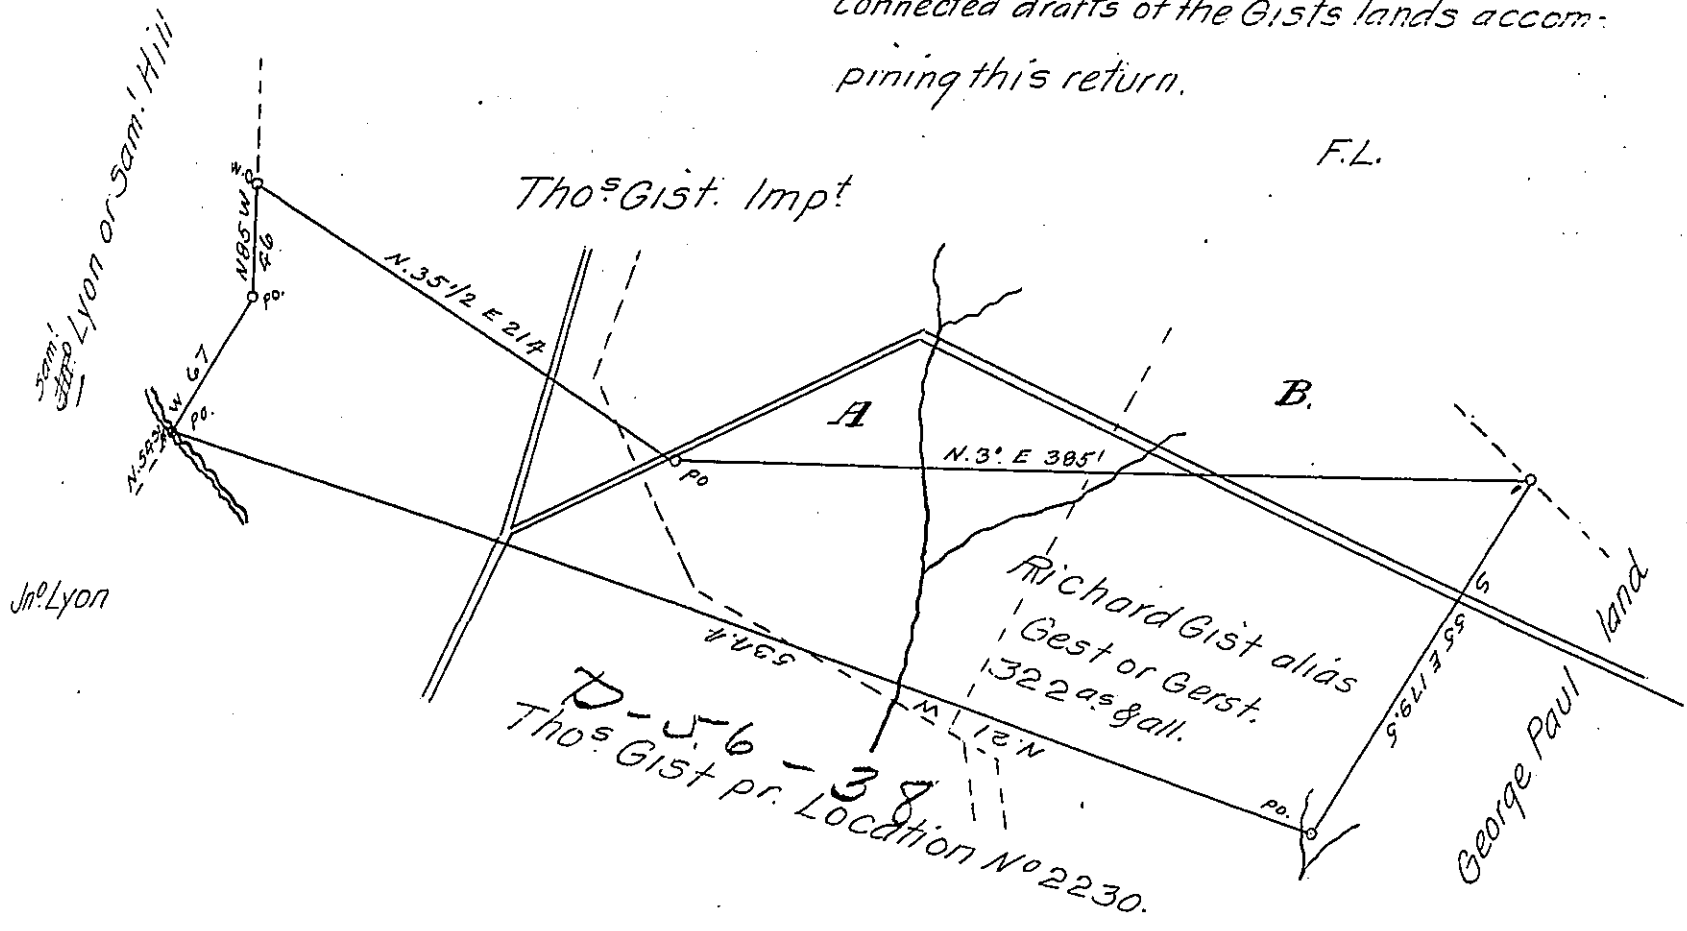

The above is a draft of the land of Richard Gist. Situate in what is now Union & Dunbar townships Fayette - agreeable to a Survey made 18<sup>th</sup> Oct. 1770 pr. Order of Survey N<sup>o</sup> 180 of 3<sup>d</sup> April 1769. it is now owned by Isaac Mason Esq<sup>r</sup> & the heirs of Jacob Murphy are living on the premises. the land was originally Surveyed by Archibald McClean.

May - 1829

F. Lewis D.S.

IN TESTIMONY that the above is a copy of the original remaining on file in the Department of Internal Affairs of Pennsylvania, made conformably to an Act of Assembly approved the 16th day of February, 1833, I have hereunto set my Hand and caused the Seal of said Department to be affixed at Harrisburg, this twenty first day of September 1908,

Henry Houck  
Secretary of Internal Affairs.