


Note) this application was ~~made~~ made for the land as described below, but was intended Chiefly for No 1, ^{which} was surveyed unto Conrad Colmer which is now the property of Sir Robt Armor of Laughlanstown who like some others when called upon would ^{not} show ~~his~~ his papers and that Survey is not on record here. I could not get the date, or lines and therefore had to go by the joiners.

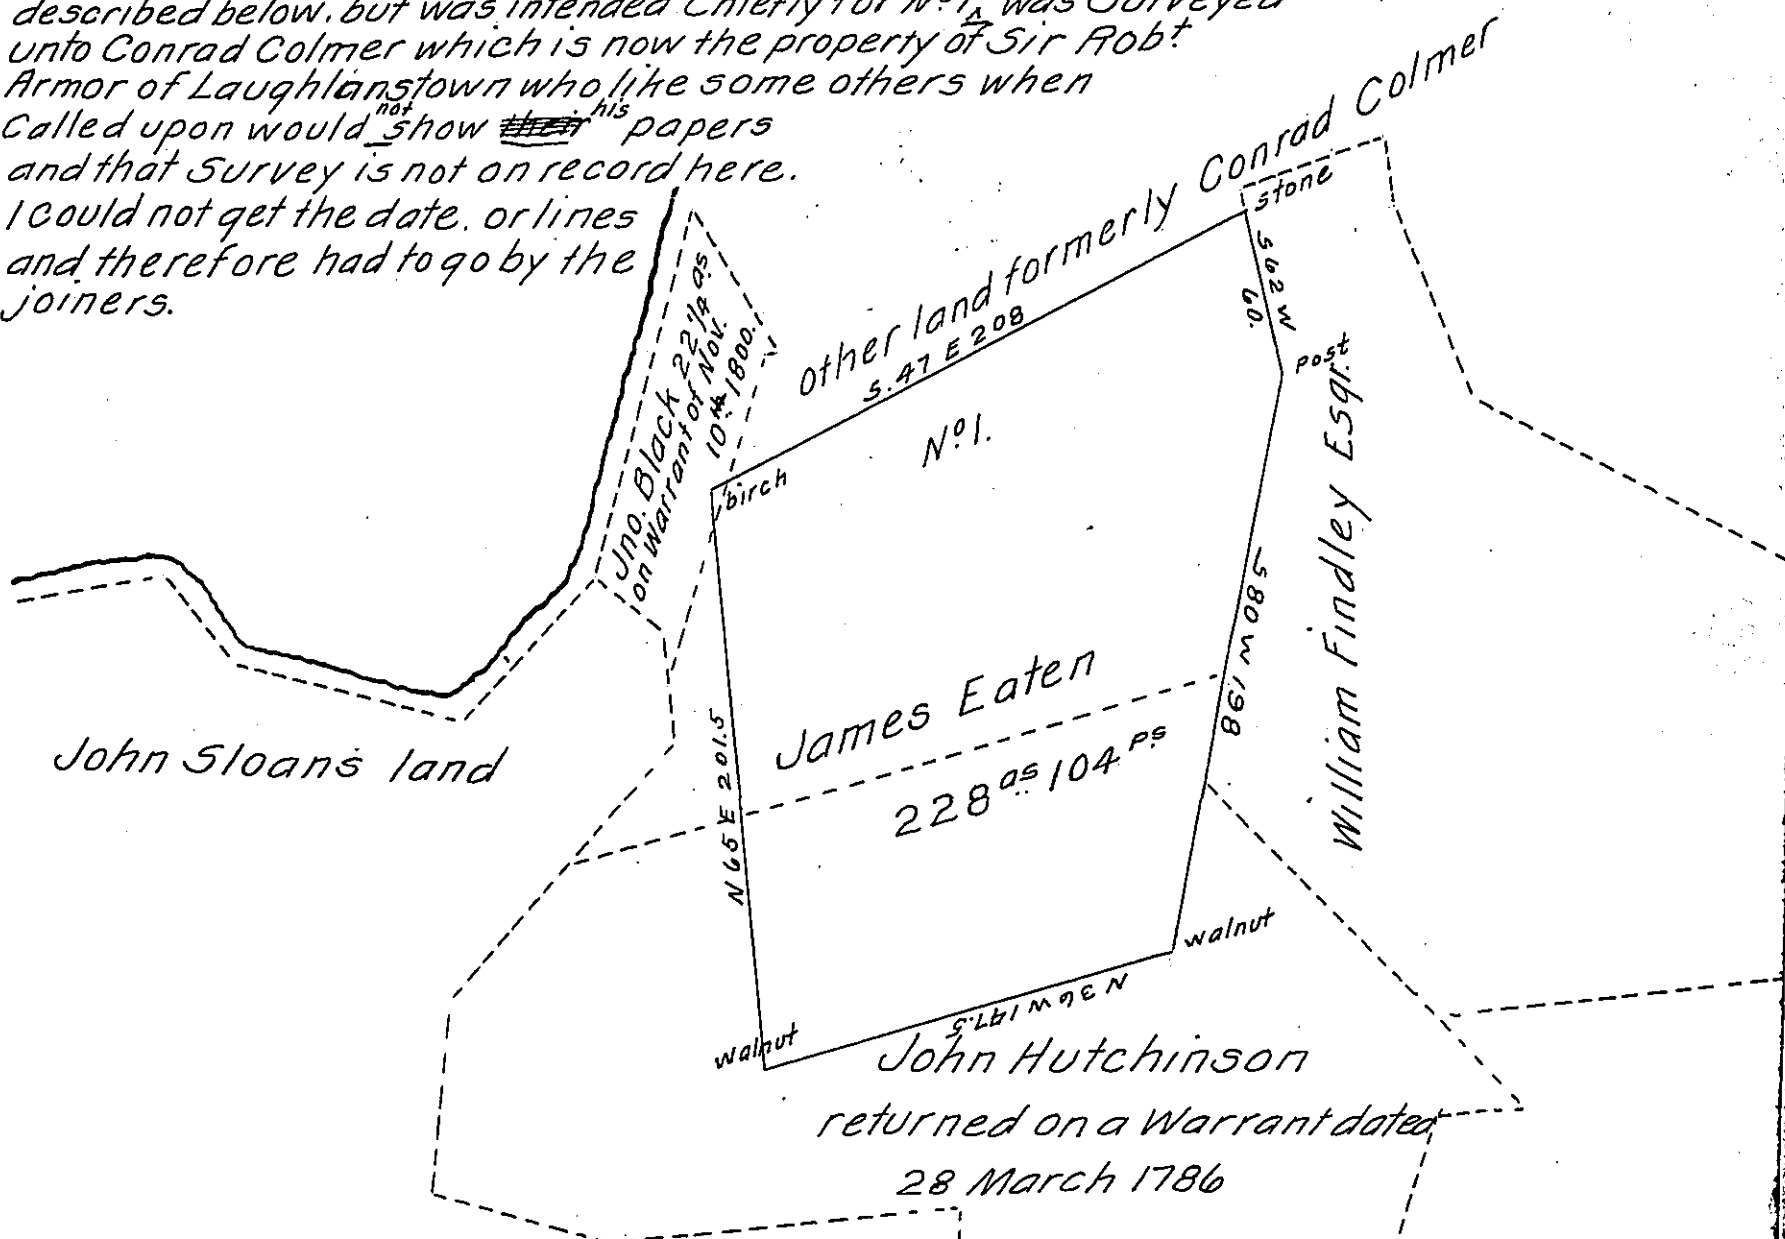

In pursuance of an Application granted to James Eaten No 991 dated 3^d of April 1769. Surveyed on the 5th of March 1829 the above described tract of land containing two hundred and twenty eight acres, one hundred and four per- and the allowance proportioned at Six per Cent for Roads &c. Situate on the East from the old Road and on Waters of Loyalhanna - in Unity Township. Westmoreland County Pa.

Gabriel Hiester Esq^r }
Surveyor General of Pen. }

S. L. Carpenter D.S.

John Black - Patented.

John Hutchinson - Patented.

IN TESTIMONY that the above is a copy of the original remaining on file in the Department of Internal Affairs of Pennsylvania, made conformably to an Act of Assembly approved the 16th day of February, 1833, I have hereunto set my Hand and caused the Seal of said Department to be affixed at Harrisburg, this twelfth day of October 1908.

Henry Houck

Secretary of Internal Affairs.