


FORM NO 1.

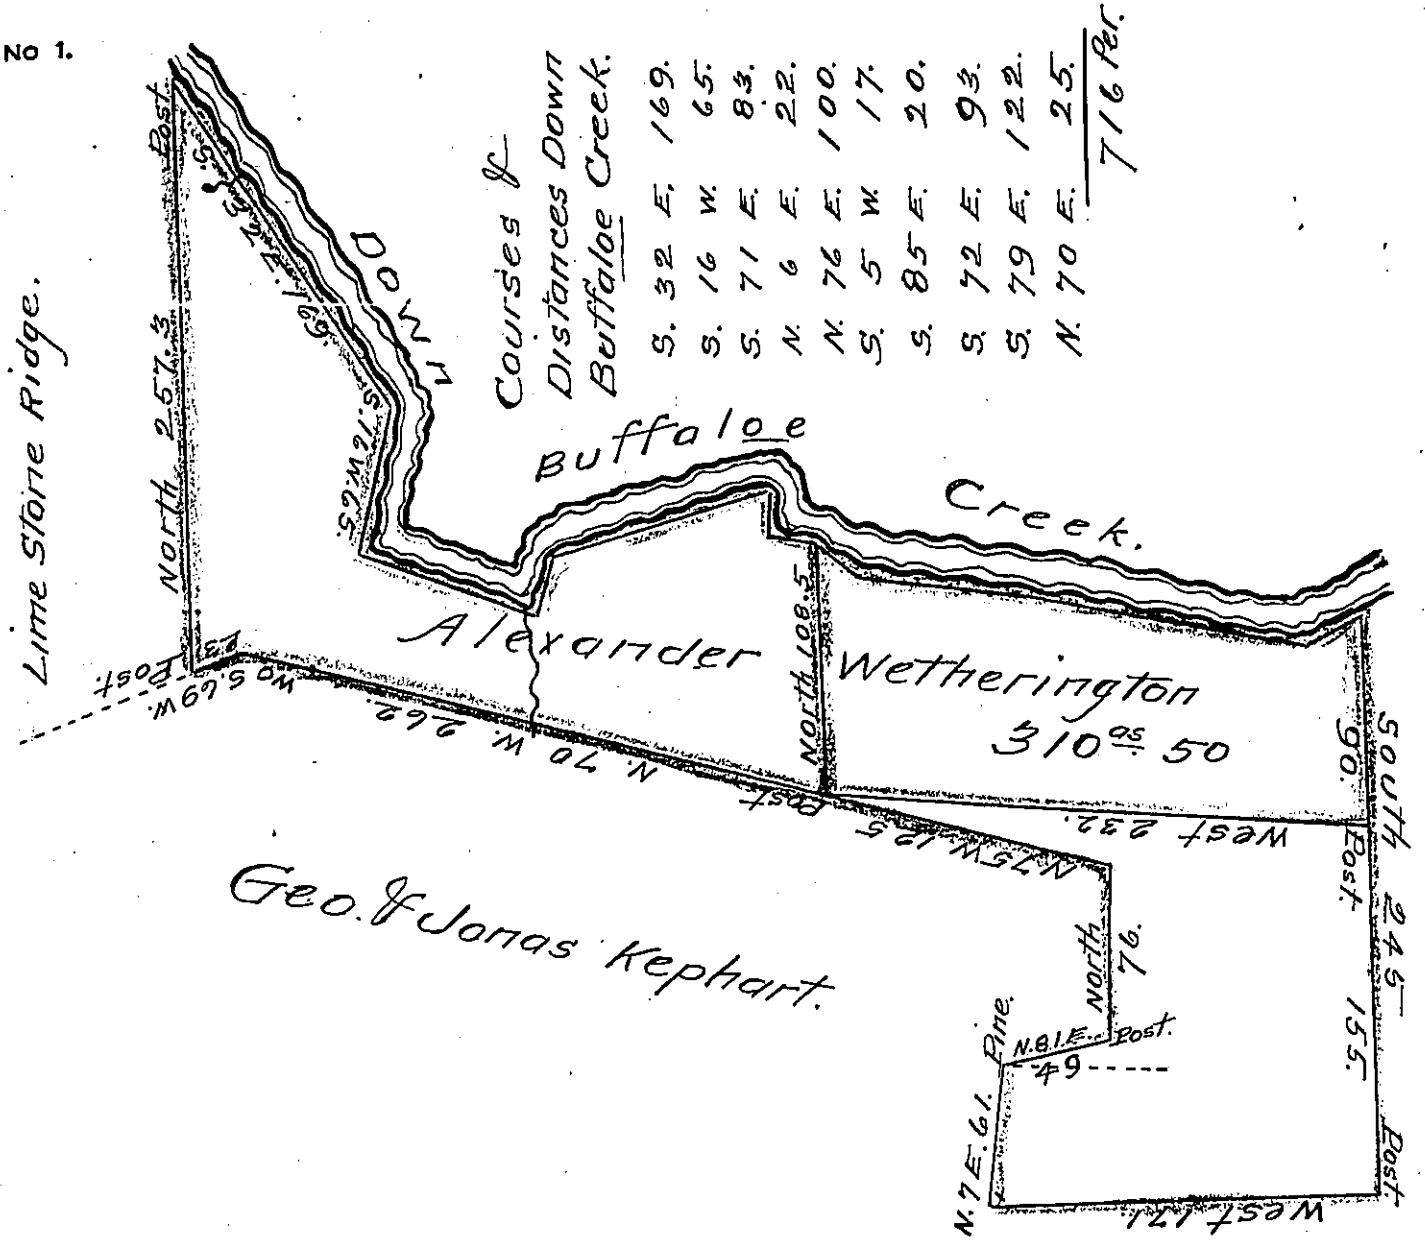

Geo. & Jonas Kephart.

Col. Francis Survey

Situate on the South side of Buffalo Creek in Buffalo Township Union County Surveyed the 25<sup>th</sup> June 1838 by virtue of an Order Granted to Alexander Wetherington Dated the 3<sup>d</sup> day of April 1769 No 2443 Containing three Hundred & ten acres & fifty perches with the usual allowance &c. & is represented by the Green lines

Note - The same land interferes & is included in two surveys one in the name of Michael Green which was surveyed the 12<sup>th</sup> August 1769. - Order dated same as the above & No 1462 & is represented by the red lines the other in the name of Joseph Hudnot Date of order the same & surveyed 3<sup>d</sup> August 1769 No 1856 and is represented by the Blue lines & is now owned by Jonas & George Kephart & Lewis & Jacob Derr & others in right of the said Green & Hudnot

To John Taylor Esq<sup>t</sup>. }  
 Surveyor General Penn. }

Jno. Hayes

IN TESTIMONY that the above is a copy of the original remaining on file in the Department of Internal Affairs of Pennsylvania, made conformably to an Act of Assembly approved the 16th day of February, 1833, I have hereunto set my Hand and caused the Seal of said Department to be affixed at Harrisburg, this Eighteenth day of September 1908.

Henry Hoopes  
 Secretary of Internal Affairs.