


FORM NO 1.

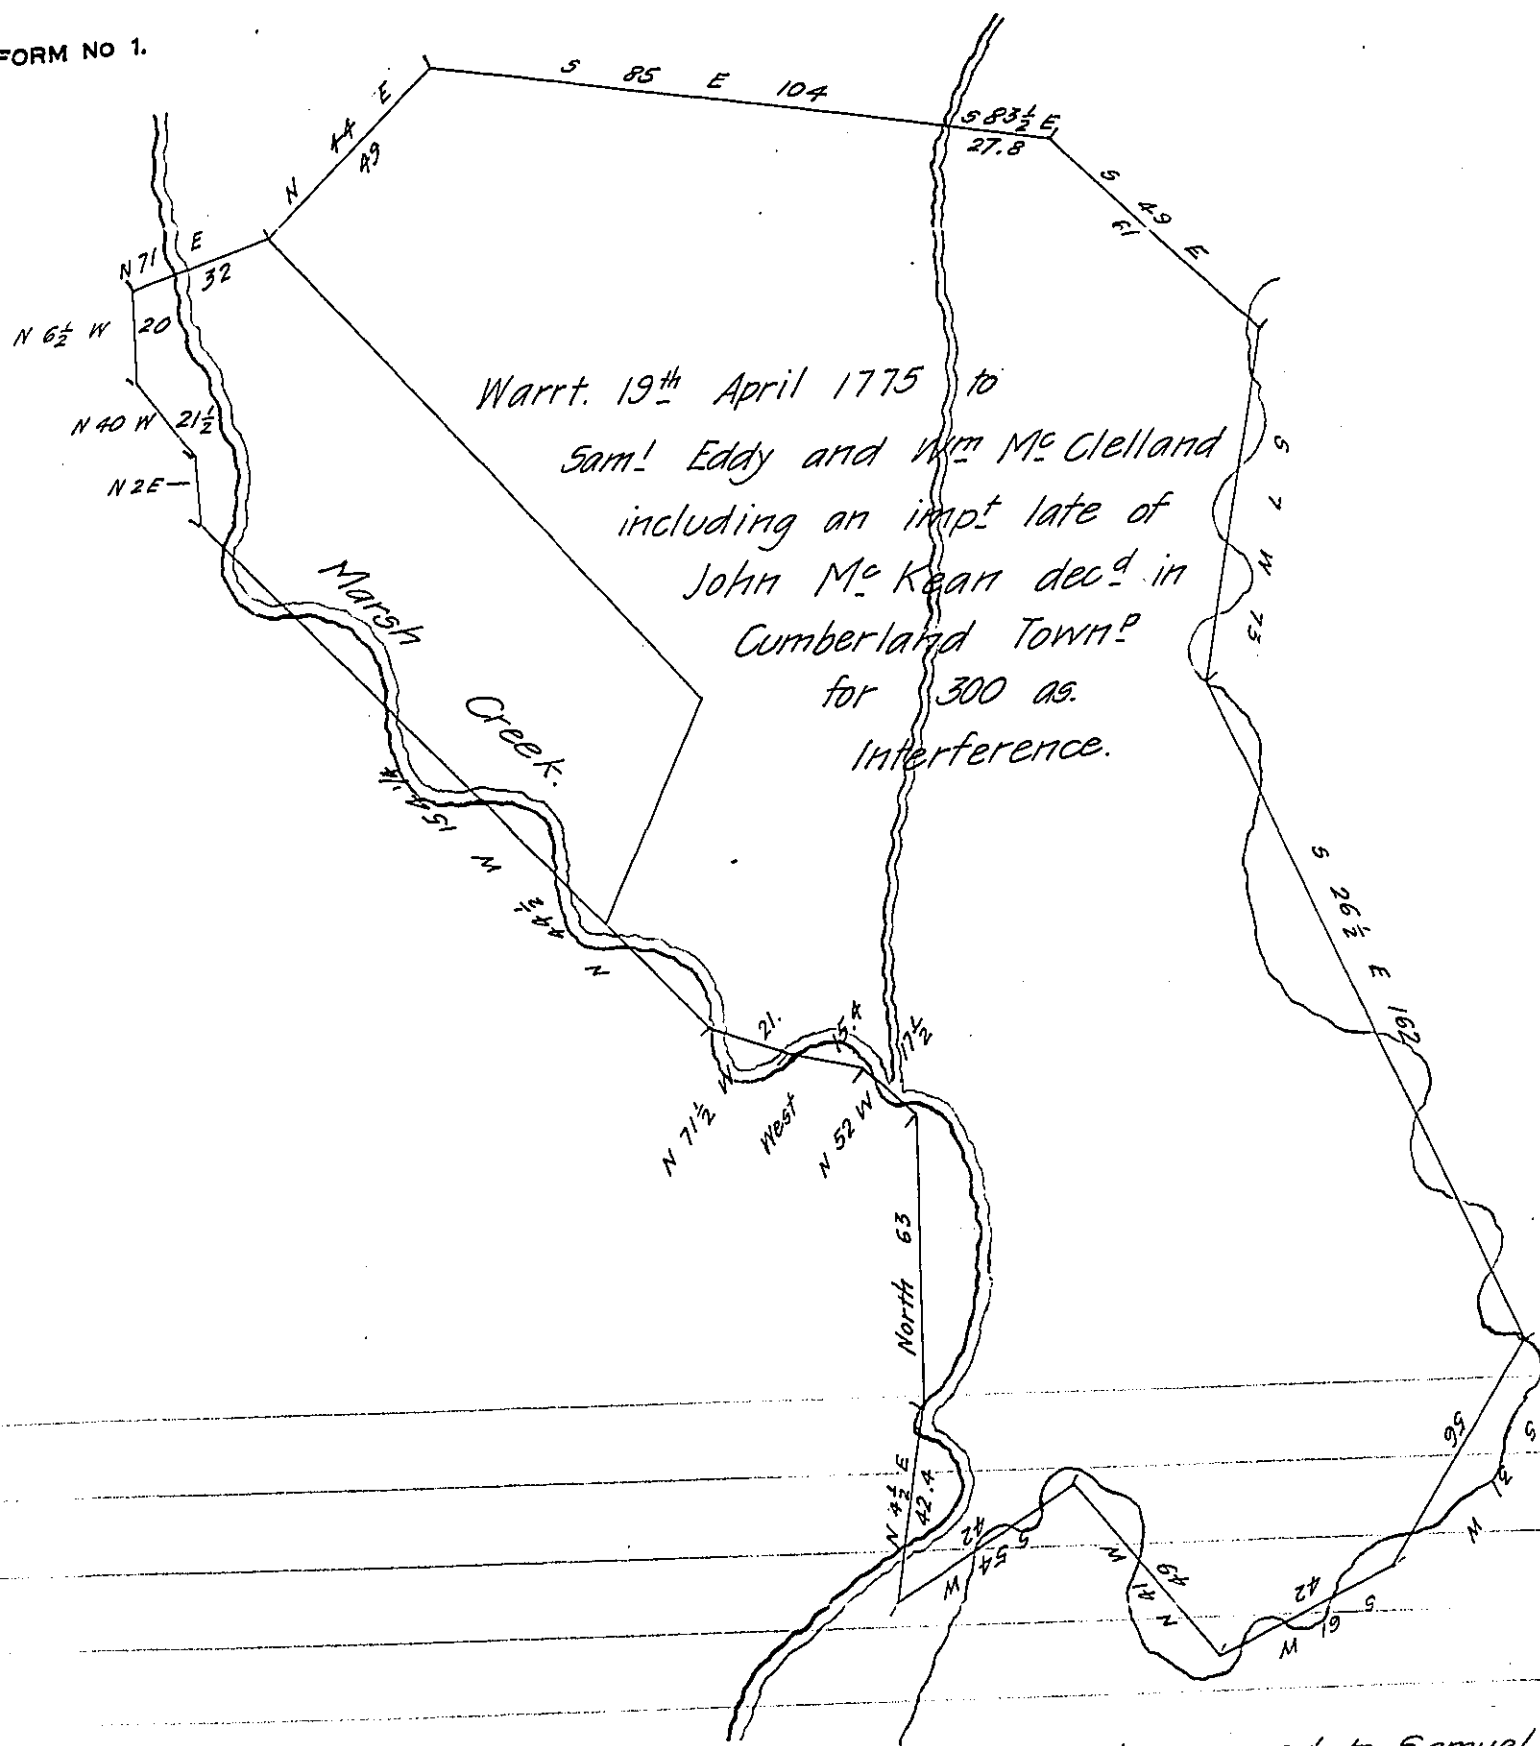

Warrt. 19th April 1775 to
 Sam^l Eddy and W^m McClelland
 including an imp^t late of
 John M^c Kean dec^d in
 Cumberland Town^{sh}
 for 300 ac.
 Interference.

The above Tract is an Interference of a Tract surveyed to Samuel
 Edie and Will^m McClelland for the Heirs of John M^c Kean on war-
 rant dated April 19th 1775 for 300 acres Situate in Cumberland Town-
 ship Adams County now owned by Jacob Shank and James Morrow-
 in the - Witness my hand - Mayor of Maske.

November 30th 1837 In^o L. Gubernator -

IN TESTIMONY that the above is a copy of the original remaining on file in
 the Department of Internal Affairs of Pennsylvania, made
 conformably to an Act of Assembly approved the 16th day of
 February, 1833, I have hereunto set my Hand and caused
 the Seal of said Department to be affixed at Harrisburg,
 this twenty fourth day of December 1908

Henry Houck
 Secretary of Internal Affairs.