


FORM NO 1.

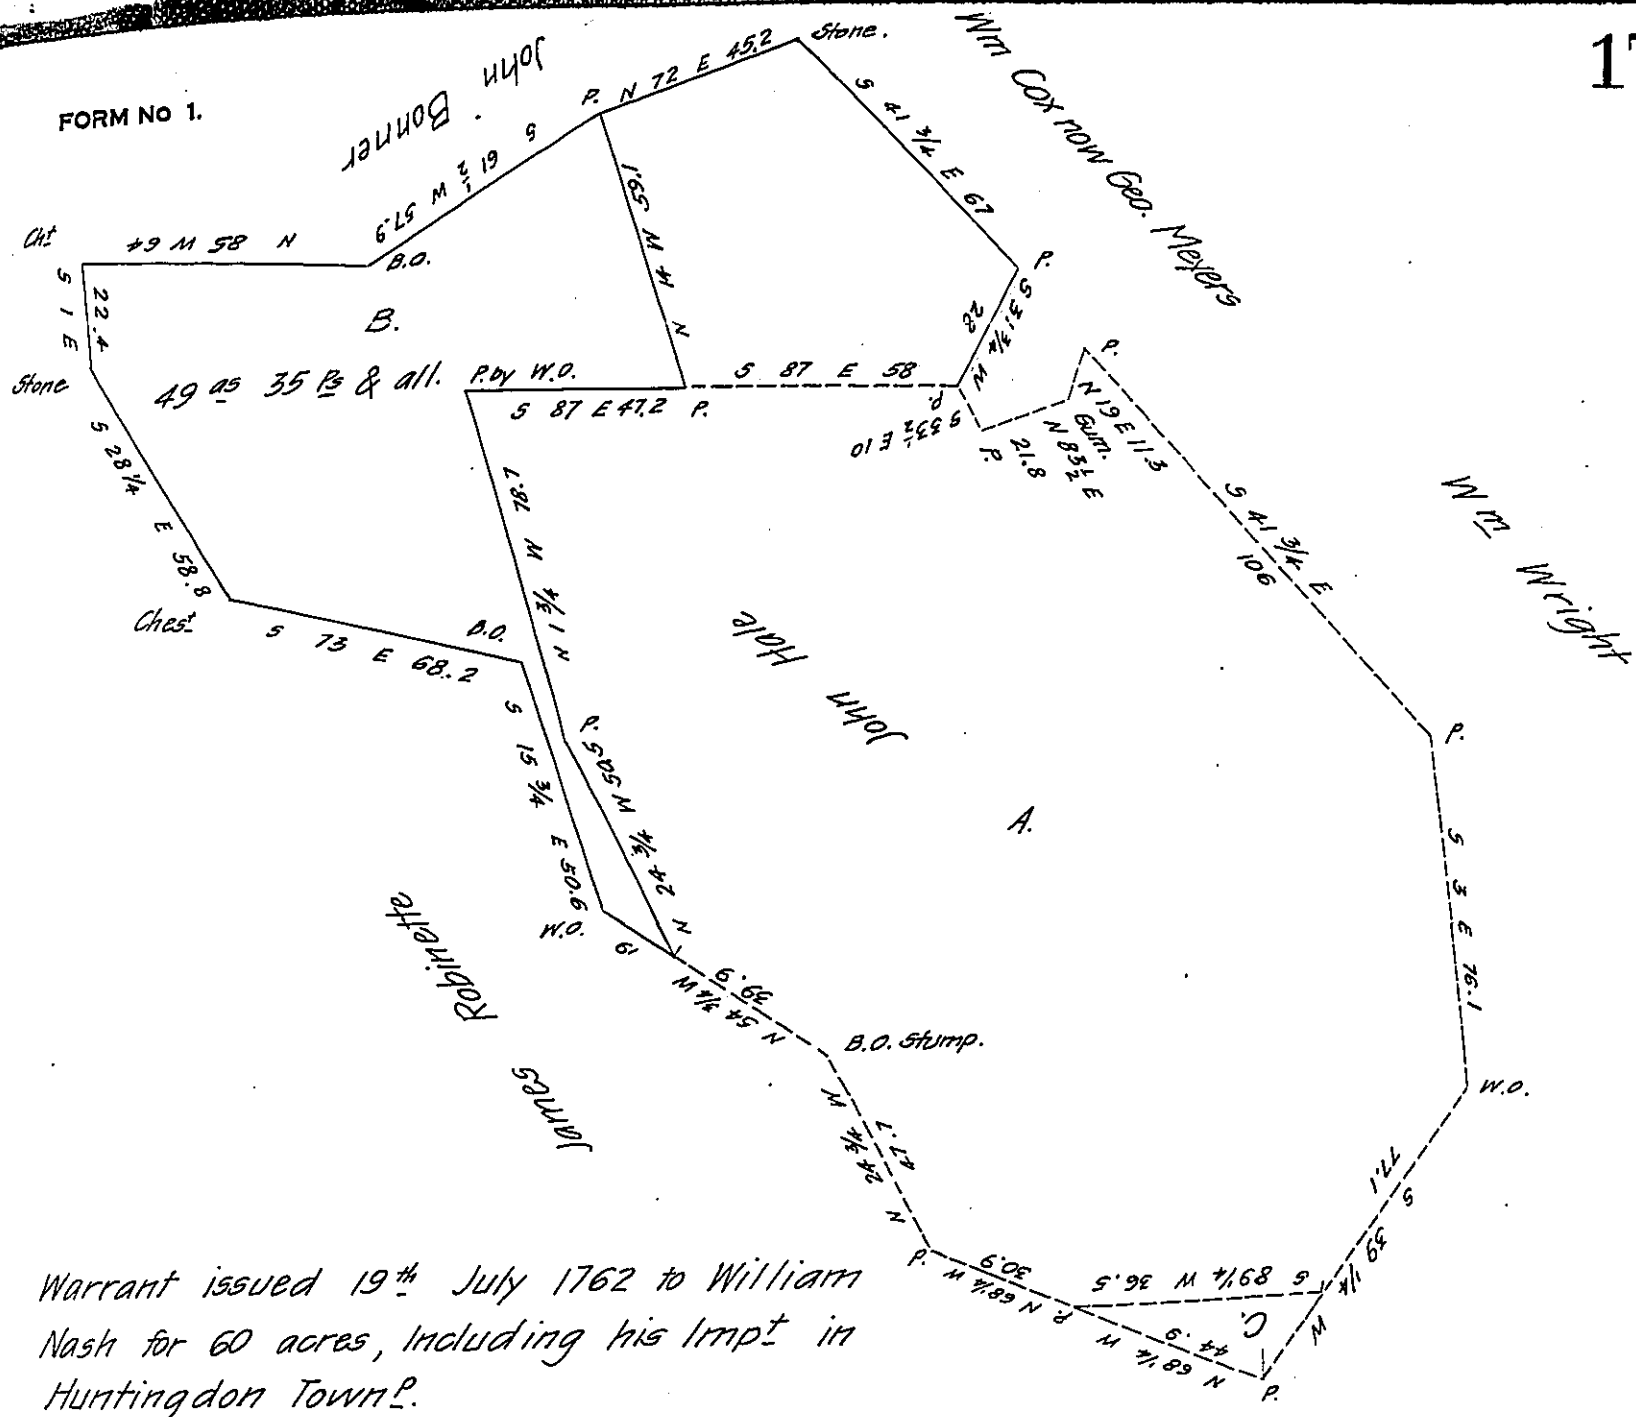

Warrant issued 19th July 1762 to William Nash for 60 acres, including his Impt in Huntingdon Town^e.

The whole of the above Tract is an Interference of a Tract of 198^{as} 46 p^s and all^{ce} Surveyed on Warrant to John Hale dated April 4th 1754 - Situate now in Latimore (formerly Huntingdon) Town^e Adams County - Part A now owned by Henry Jacobs Part B. now owned by James Robinette & Christian Heox. Part C. now James Robinette Containing 2^{as} 137 p^s & all^{ce} Witness my hand
 October 5th 1838 Jn^o L. Gubernator-

IN TESTIMONY that the above is a copy of the original remaining on file in the Department of Internal Affairs of Pennsylvania, made conformably to an Act of Assembly approved the 16th day of February, 1833, I have hereunto set my Hand and caused the Seal of said Department to be affixed at Harrisburg, this ninth day of February 1909

Henry Howell
 Secretary of Internal Affairs.