


FORM NO 1.

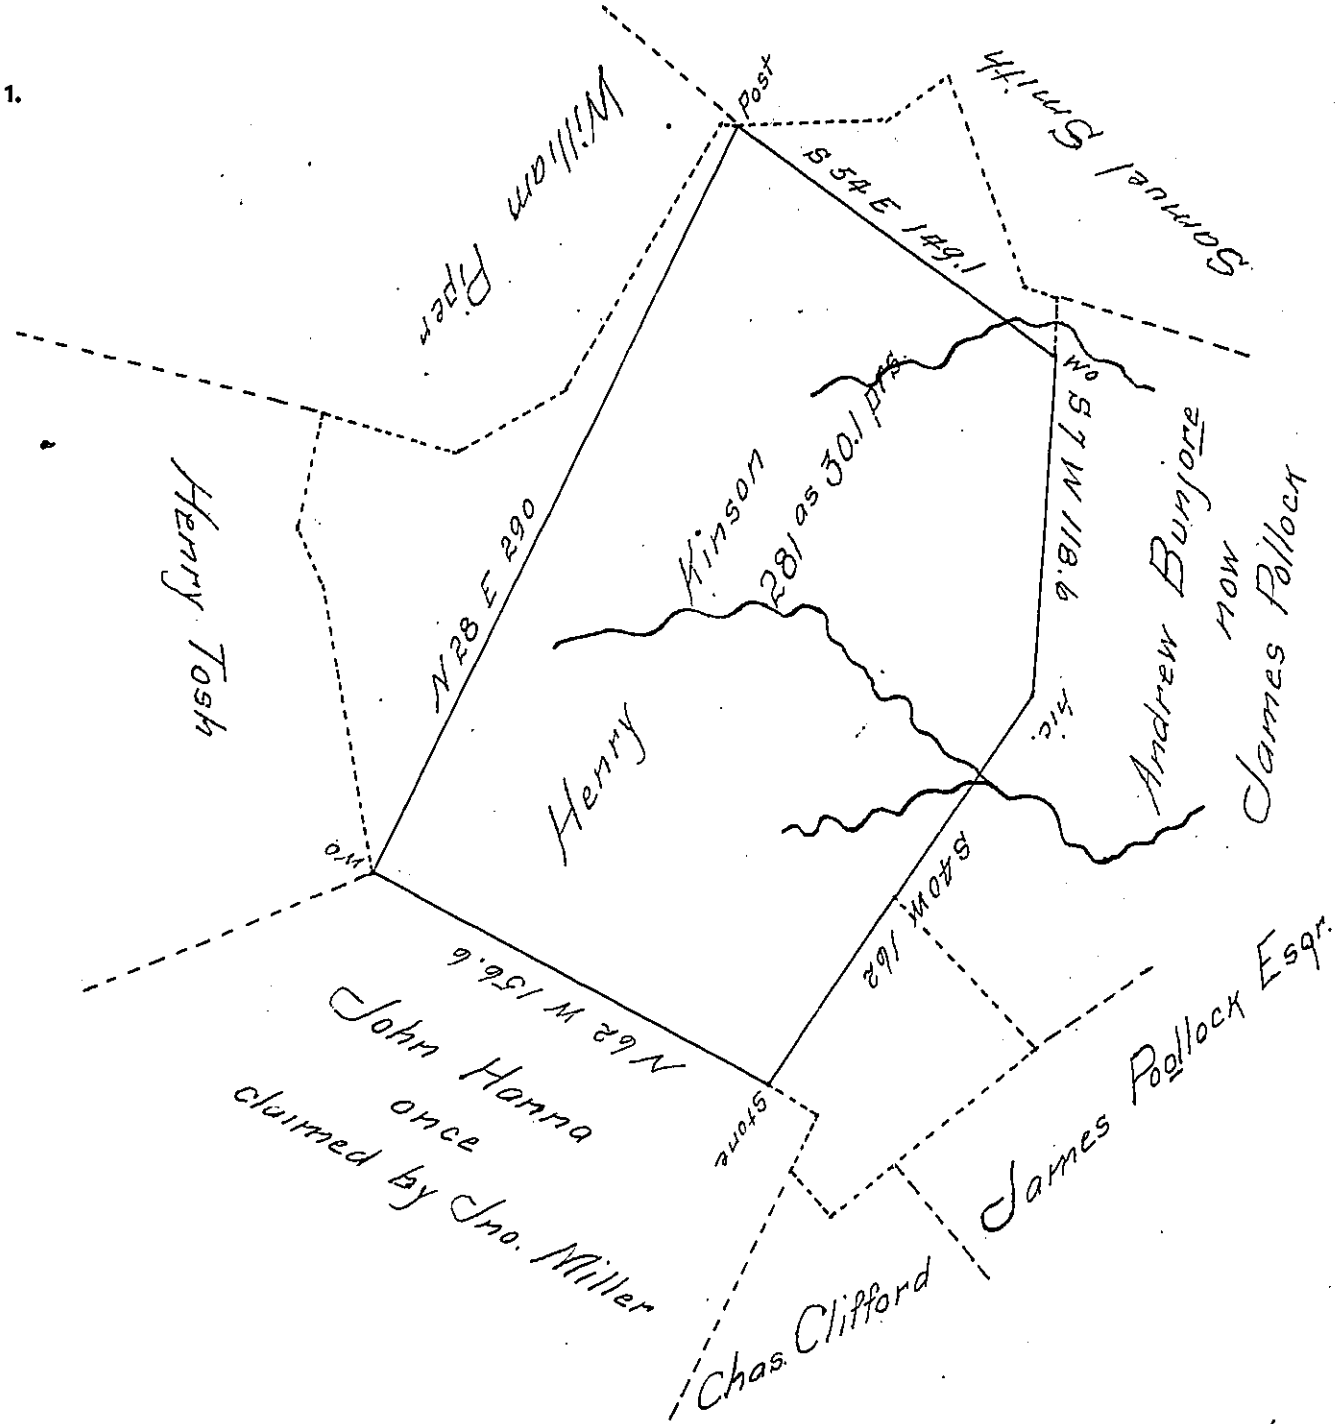

In pursuance of an Application granted to Henry Kinson No. 3688 dated (2 of Ap) 25th of July 1769 Surveyed on the 2nd of February 1829 the above described tract of Land Containing two hundred and eighty one acres and thirty and one tenth perches and the allowance proportioned at Six per Cent for roads &c. Situate Northward from Ligonier down the Valley in Fairfield Township Westmoreland County Pennsylvania

Gabriel Hiester Esqr. } S. L. Carpenter D. S.
 Surveyor General of Pa. }

Note the above land was warranted unto John Bridges date of Survey May 31st 1787 date of Warrant February 14th 1786 S. L. C.

J. Bridges Pat.

IN TESTIMONY that the above is a copy of the original remaining on file in the Department of Internal Affairs of Pennsylvania, made conformably to an Act of Assembly approved the 16th day of February, 1833, I have hereunto set my Hand and caused the Seal of said Department to be affixed at Harrisburg, this nineteenth day of August 1908

Henry Howell
 Secretary of Internal Affairs.