


FORM NO 1.

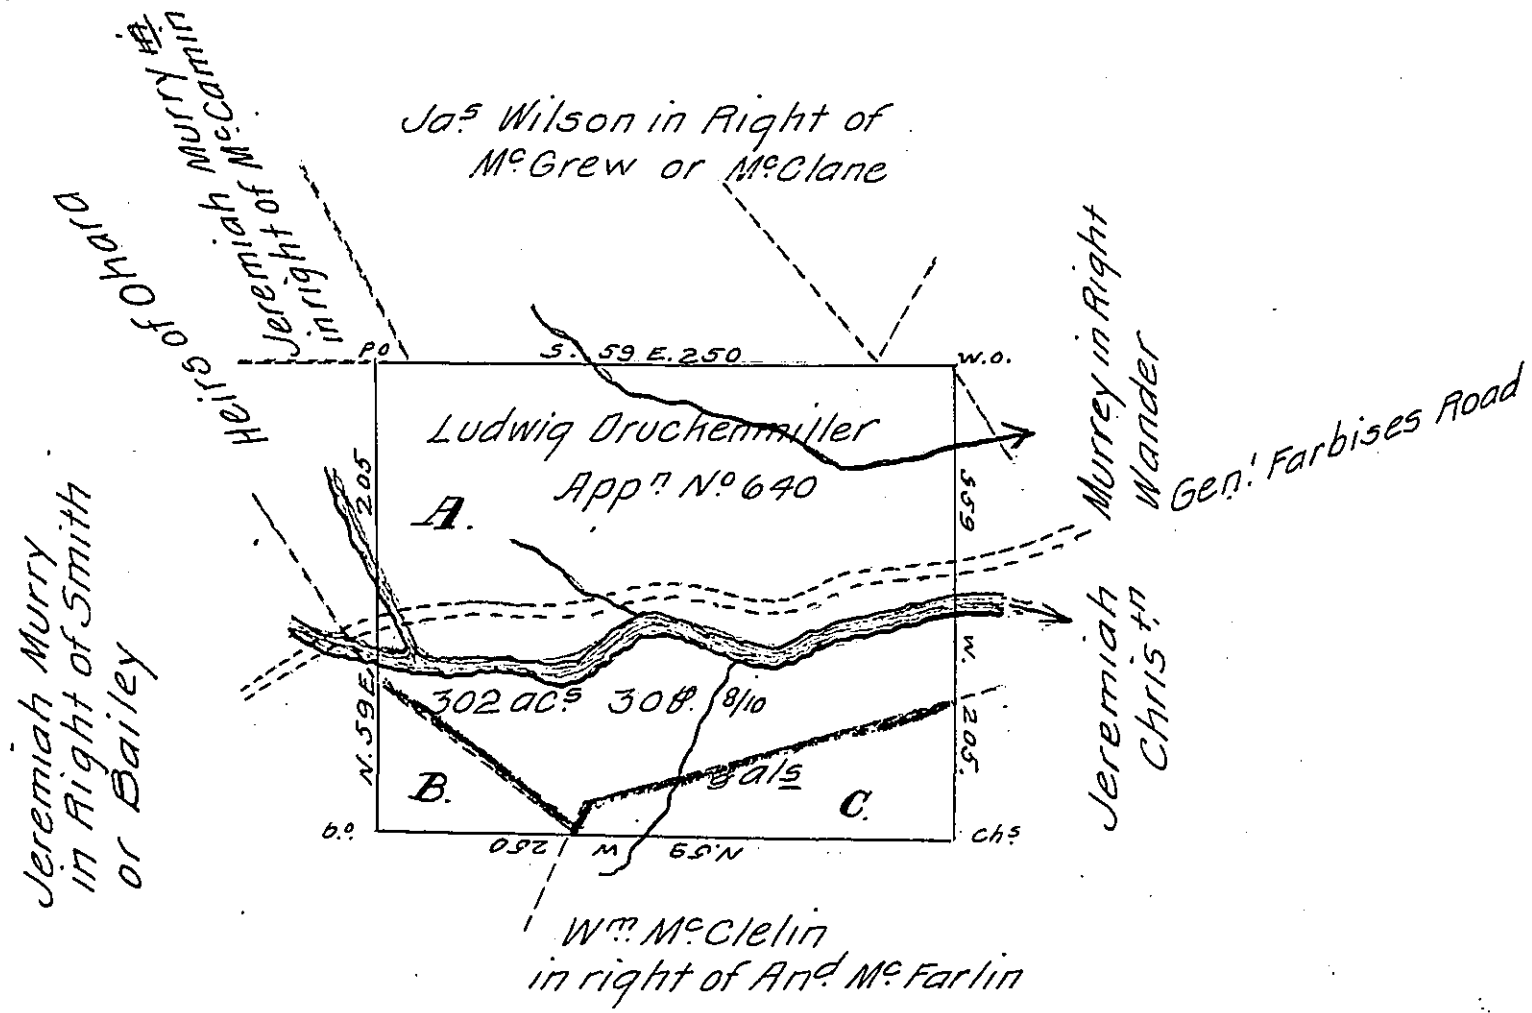

In pursuance of a Contract of the first of Nov^r 1827. with the Members of the Board of property of the State of Penn^a & the Authority therein stated. There was Surveyed & calculated by Virtue of Application N° 640. granted by the proprietary government unto Ludwig Druckenmiller the 3^d Ap^r 1769. the above Described Tract of Land. Situate in Plum^b Township Allegheny County. on a Branch of Turtle Creek & on both Sides of Gen^l Forbises Road leading to Pitts^g. Containing three hundred two Acres & thirty & eight tenths perches & all^s of 6th C^t.

Gabriel Heister J^r Esq^r } Rob^t Beatty -
 Surv^r Gen^l Penn^a } Dec^r 17th 1828.

IN TESTIMONY that the above is a copy of the original remaining on file in the Department of Internal Affairs of Pennsylvania, made conformably to an Act of Assembly approved the 16th day of February, 1833, I have hereunto set my Hand and caused the Seal of said Department to be affixed at Harrisburg, this seventeenth day of November 1908.

Henry Fowler
 Secretary of Internal Affairs.