


FORM NO 1.

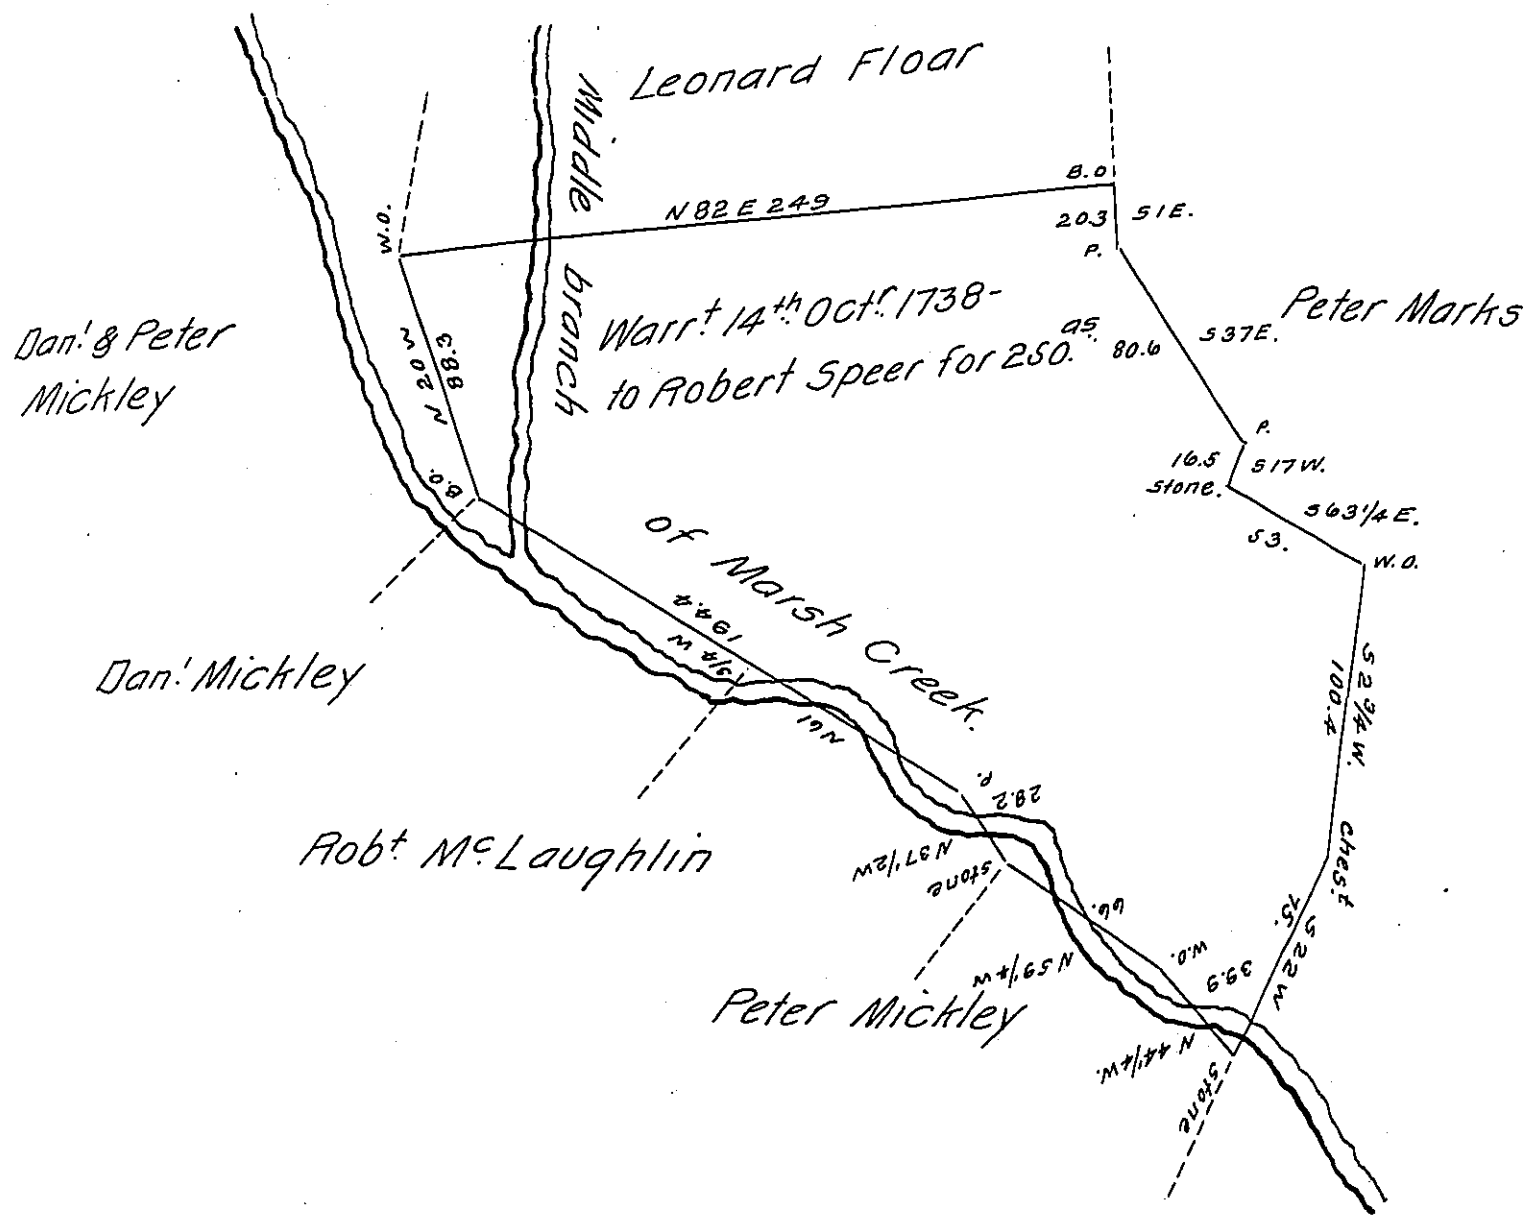

The Whole of the above Tract is an Interference of a Tract of 310^{ac} 53^{ps}
 & all^{ee} surveyed on Warr't to Peter Mark - in Trust for the heirs of John
 Stanley Dec'd dated January 21st 1814 - Situate in Franklin Township
 now owned by said heirs - Witness my hand -

November 21st

1838.

Jn^o L. Gubernator. —

IN TESTIMONY that the above is a copy of the original remaining on file in
 the Department of Internal Affairs of Pennsylvania, made
 conformably to an Act of Assembly approved the 16th day of
 February, 1833, I have hereunto set my Hand and caused
 the Seal of said Department to be affixed at Harrisburg,
 this sixteenth day of December 1908.

Nurray Howell
 Secretary of Internal Affairs.