


FORM NO 1.

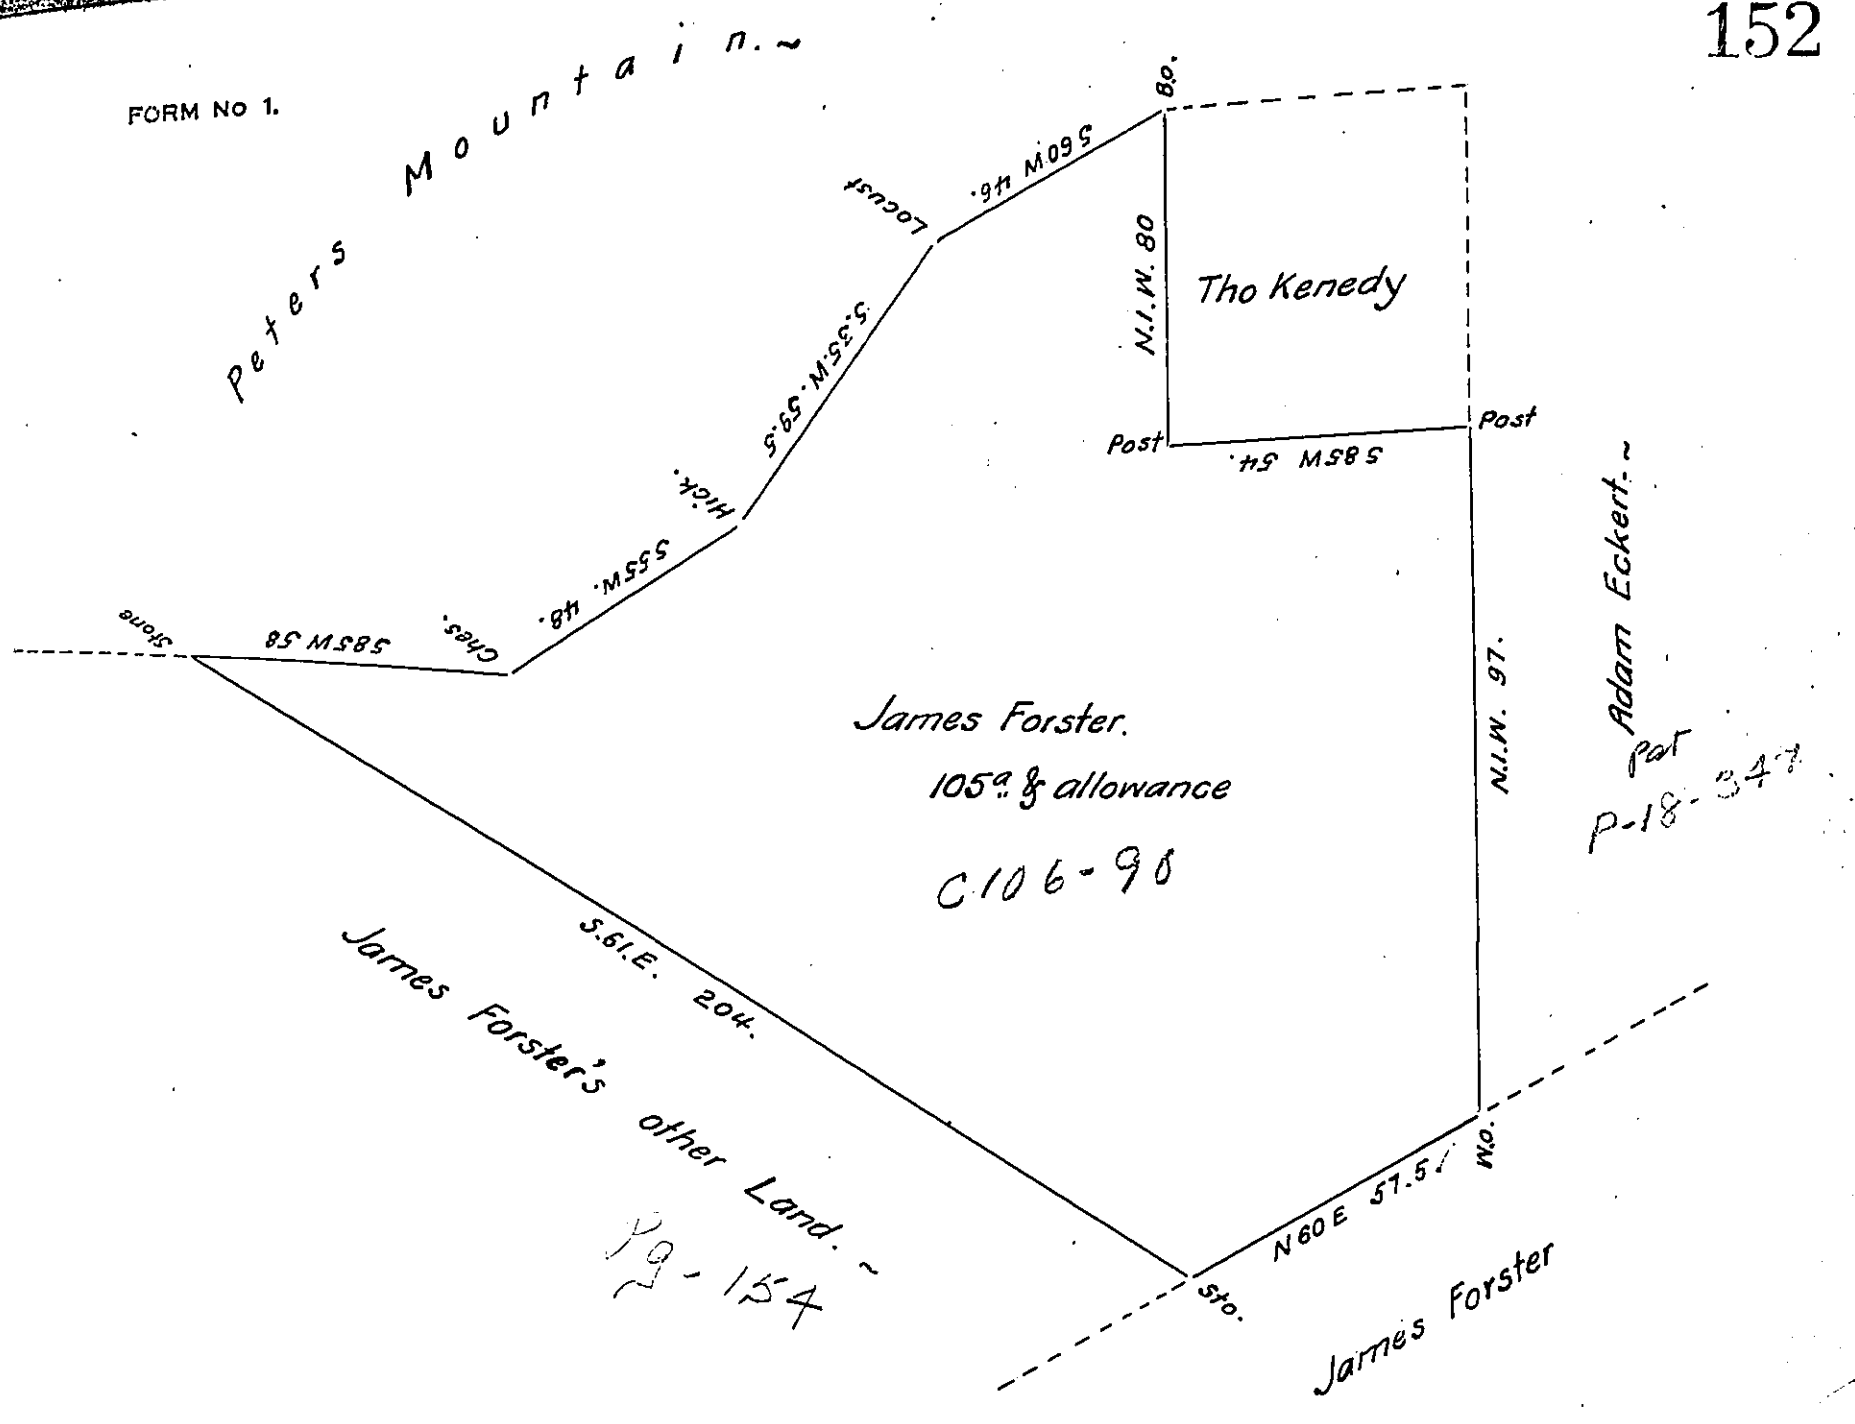

Surveyed 10. May 1833. on a warrant granted to James Forster dated 20. February 1775. Situate in Middle Paxton township Dauphin County. (formerly Upper Paxton Lancaster County). Containing One hundred and five Acres and the usual allowance. ~
 To Jacob Spangler Esqr. } John Davies Contractor
 5 General. }

Note. ~ The whole of the above tract is included in a Survey made for Thomas Kenedy on his warrant dated 19. December 1785. now owned by John Warner who has a Patent and resides thereon.
 J. Davies

IN TESTIMONY that the above is a copy of the original remaining on file in the Department of Internal Affairs of Pennsylvania, made conformably to an Act of Assembly approved the 16th day of February, 1833, I have hereunto set my Hand and caused the Seal of said Department to be affixed at Harrisburg, this thirty-first day of December 1908

Henry Hoover
 Secretary of Internal Affairs.