


FORM NO. 1.

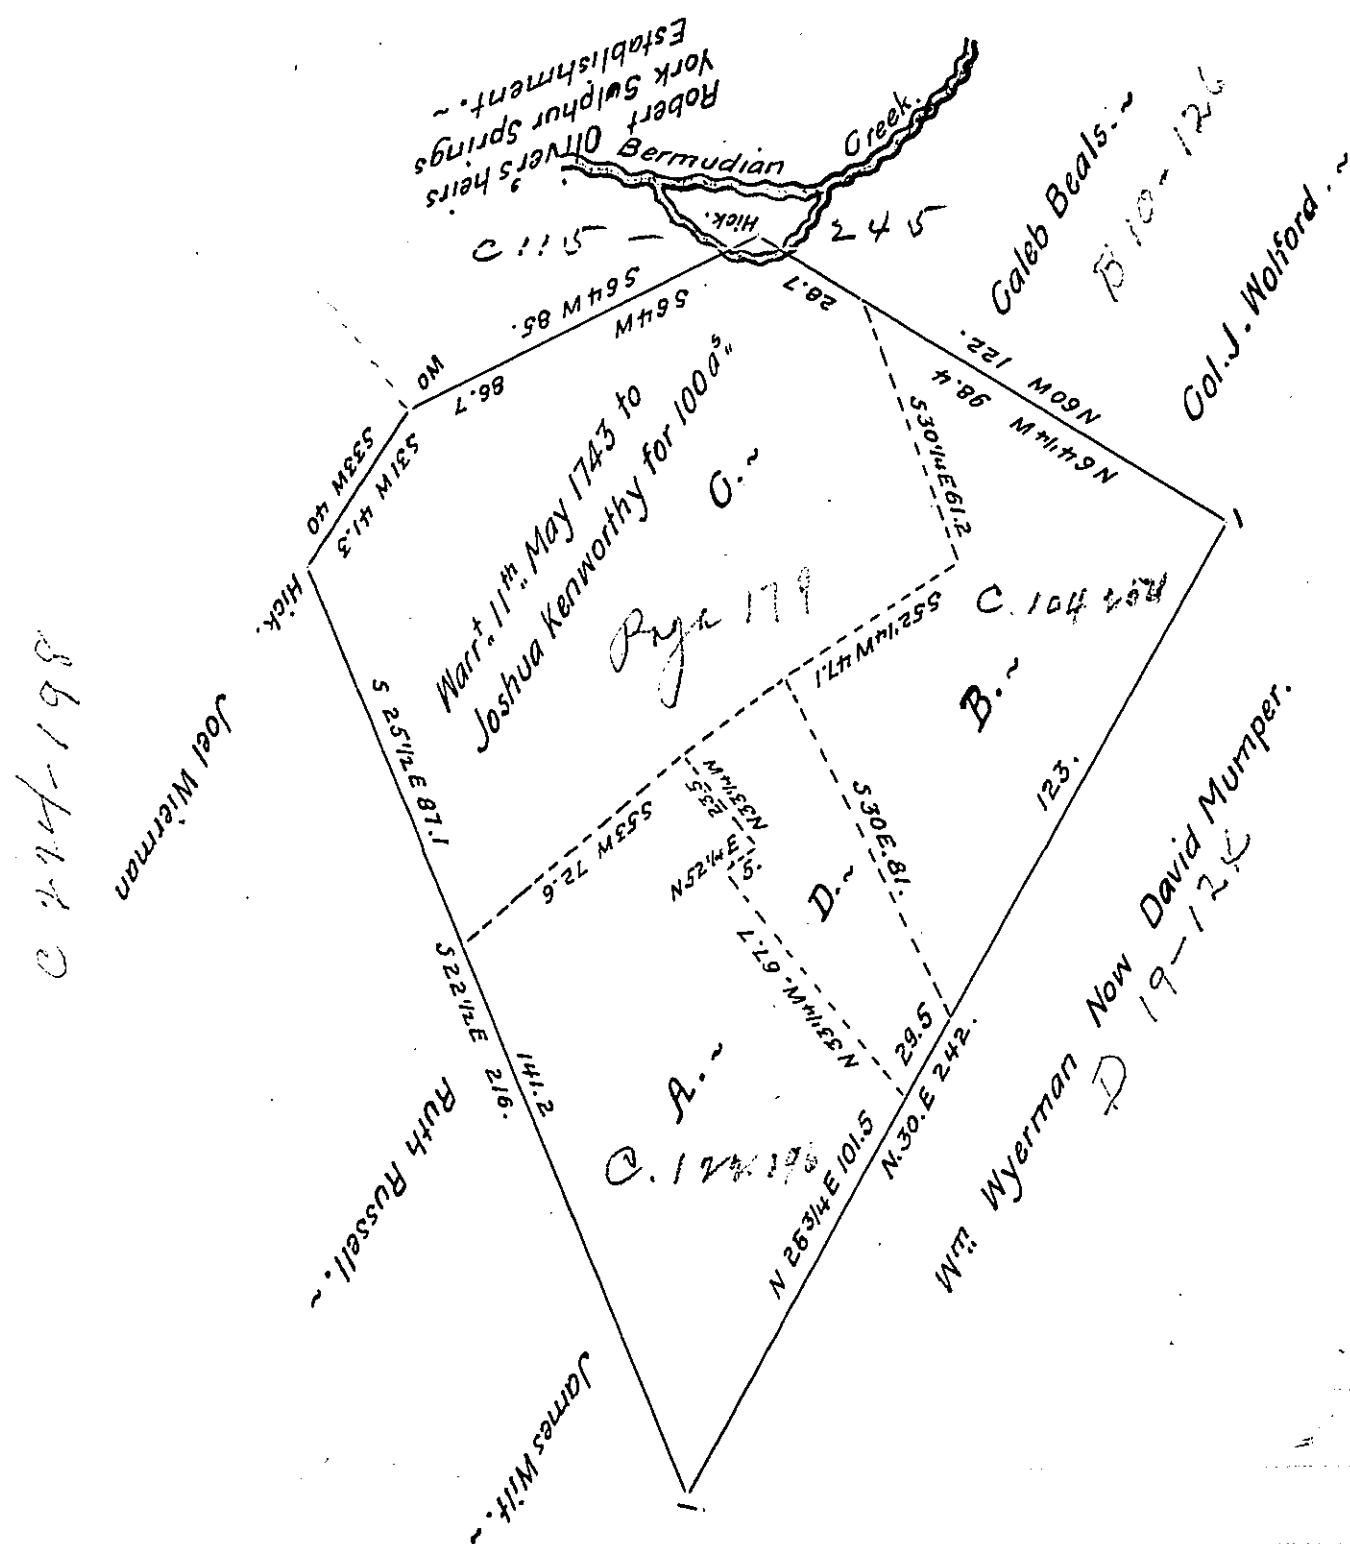

The whole of the above Tract is an Interference of a Tract of 166 1/2 acres Surveyed on Warrt. dated May 11<sup>th</sup> 1743 for Joshua Kenworthy, situate in Huntington Township Adams County ~ Part A. is now owned by Thaddeus Stevens Esq: & Harman Wiernan, Containing 52<sup>as</sup> 123 ps. & all<sup>as</sup> Part B. by Col John Wolford Cont<sup>as</sup> 38.100 ps. & all<sup>as</sup> Part C. is now owned by Robert Oliver's Heirs being part of the York Sulphur Springs Estate; Part D. by John Muntorf ~ The old lines are on the outside, the new lines on the inside of the above Diagram ~ Witness my hand. ~

December 7<sup>th</sup> 1837.

Jno L. Gubernator

IN TESTIMONY that the above is a copy of the original remaining on file in the Department of Internal Affairs of Pennsylvania, made conformably to an Act of Assembly approved the 16th day of February, 1833, I have hereunto set my Hand and caused the Seal of said Department to be affixed at Harrisburg, this nineteenth day of January 1909

*Henry Howell*  
Secretary of Internal Affairs.