


FORM NO 1.

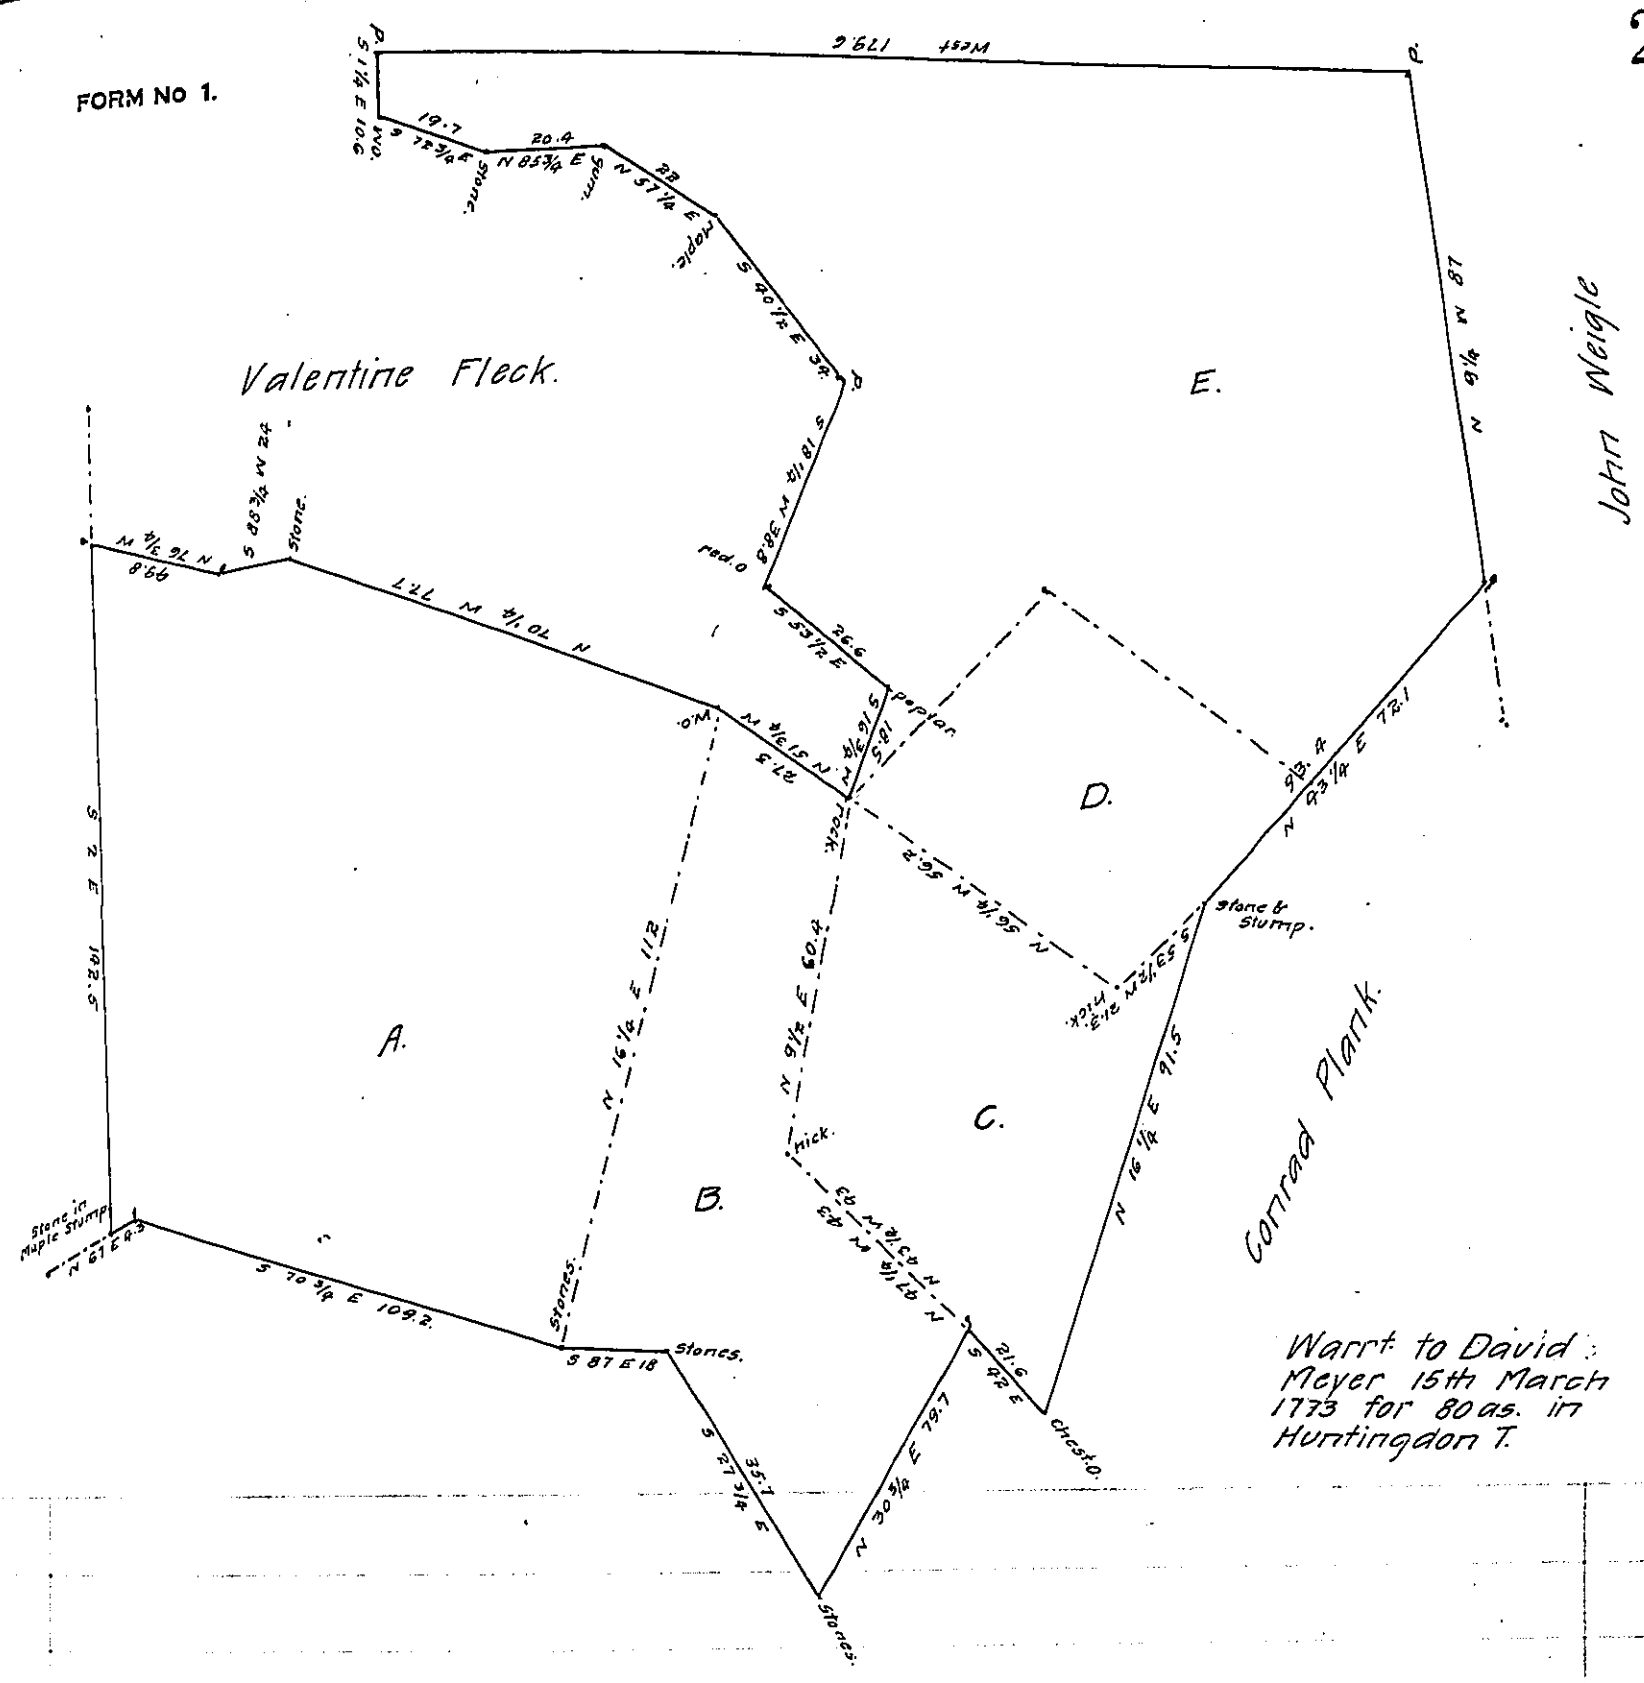

The part marked B is an Interference of a tract (with A) of 144^{as} 121^{ps} & all^{as} surveyed on warrt to David Meyer dated Dec^r 5th 1772 for 100^{as}. Situate in Huntingdon town^{sh} now owned by _____

Part C is an Interference of a tract of 22^{as} 118^{ps} & all^{as} surveyed on warrt to Samuel White dated March 10th 1818. in Huntingdon T. now owned by Jacob B. Lyon.

Part D is an Interference of a tract (with E) of 93^{1/2} as. surveyed on warrt to Valentine Fleck dated June 16th 1794 in Huntingdon T. owned by Richard Sadler.

Witness my hand

Jno. L. Gubernator.

October 5th 1838.

IN TESTIMONY that the above is a copy of the original remaining on file in the Department of Internal Affairs of Pennsylvania, made conformably to an Act of Assembly approved the 16th day of February, 1833, I have hereunto set my Hand and caused the Seal of said Department to be affixed at Harrisburg, this fourth day of February 1909.

Newell
Secretary of Internal Affairs.