


FORM NO 1.

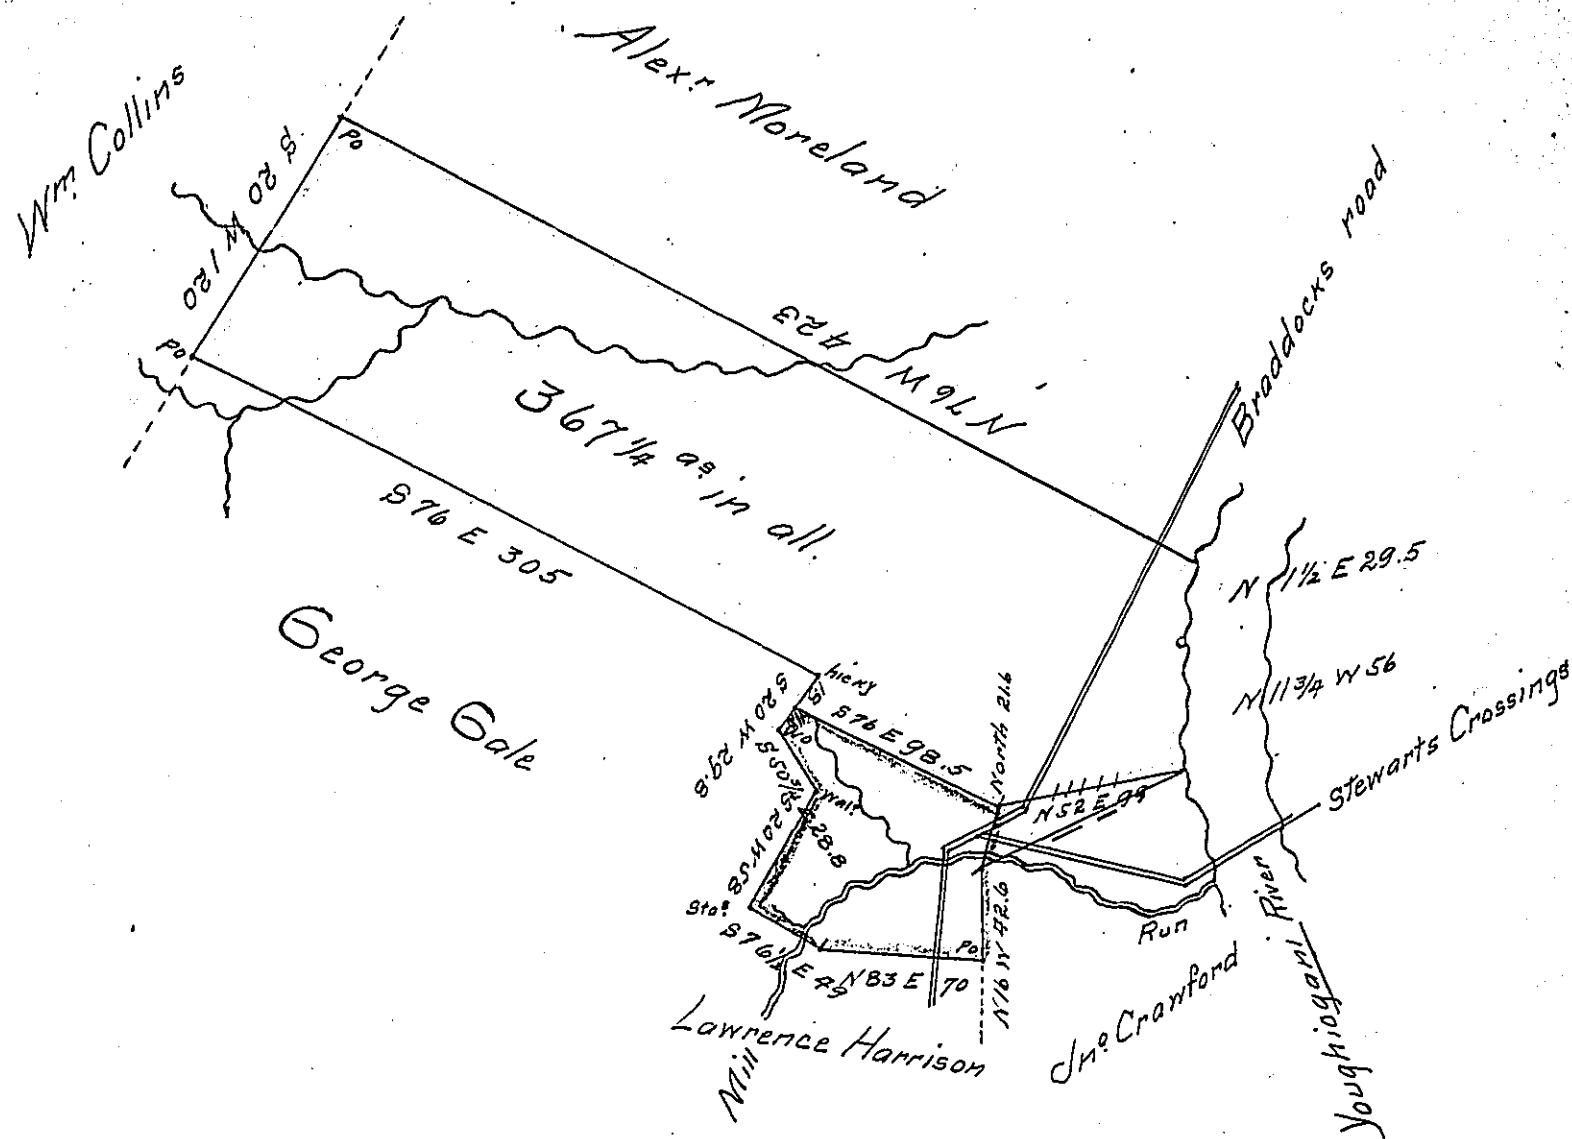

A draft of the land Surveyed to Joseph Manfield on Order  
No 3414 of 13<sup>th</sup> June 1769 Situate in Dunbar township Fayette  
Co and now returned on sd Order by Virtue of a contract with the  
Board of property pr F Lewis U.S.

Note the yellow lines were at first surveyed to Manfield and the  
same with the addition of the piece intended in red lines were Surveyed  
in the name of Thos Moore 18 Feby 1785 on a certificate dated  
and "entered with Survey 4 Feby 1780" the land is now  
owned by Jacob Gechrist, Thomas Clark & James Robinson  
on the premises.

To the Board of Property  
of Penna

T. Moore Patd

F.L.

IN TESTIMONY that the above is a copy of the original remaining on file in  
the Department of Internal Affairs of Pennsylvania, made  
conformably to an Act of Assembly approved the 16th day of  
February, 1833, I have hereunto set my Hand and caused  
the Seal of said Department to be affixed at Harrisburg,  
this Sixteenth day of November 1908

*Henry Howard*  
Secretary of Internal Affairs.