


FORM NO 1.

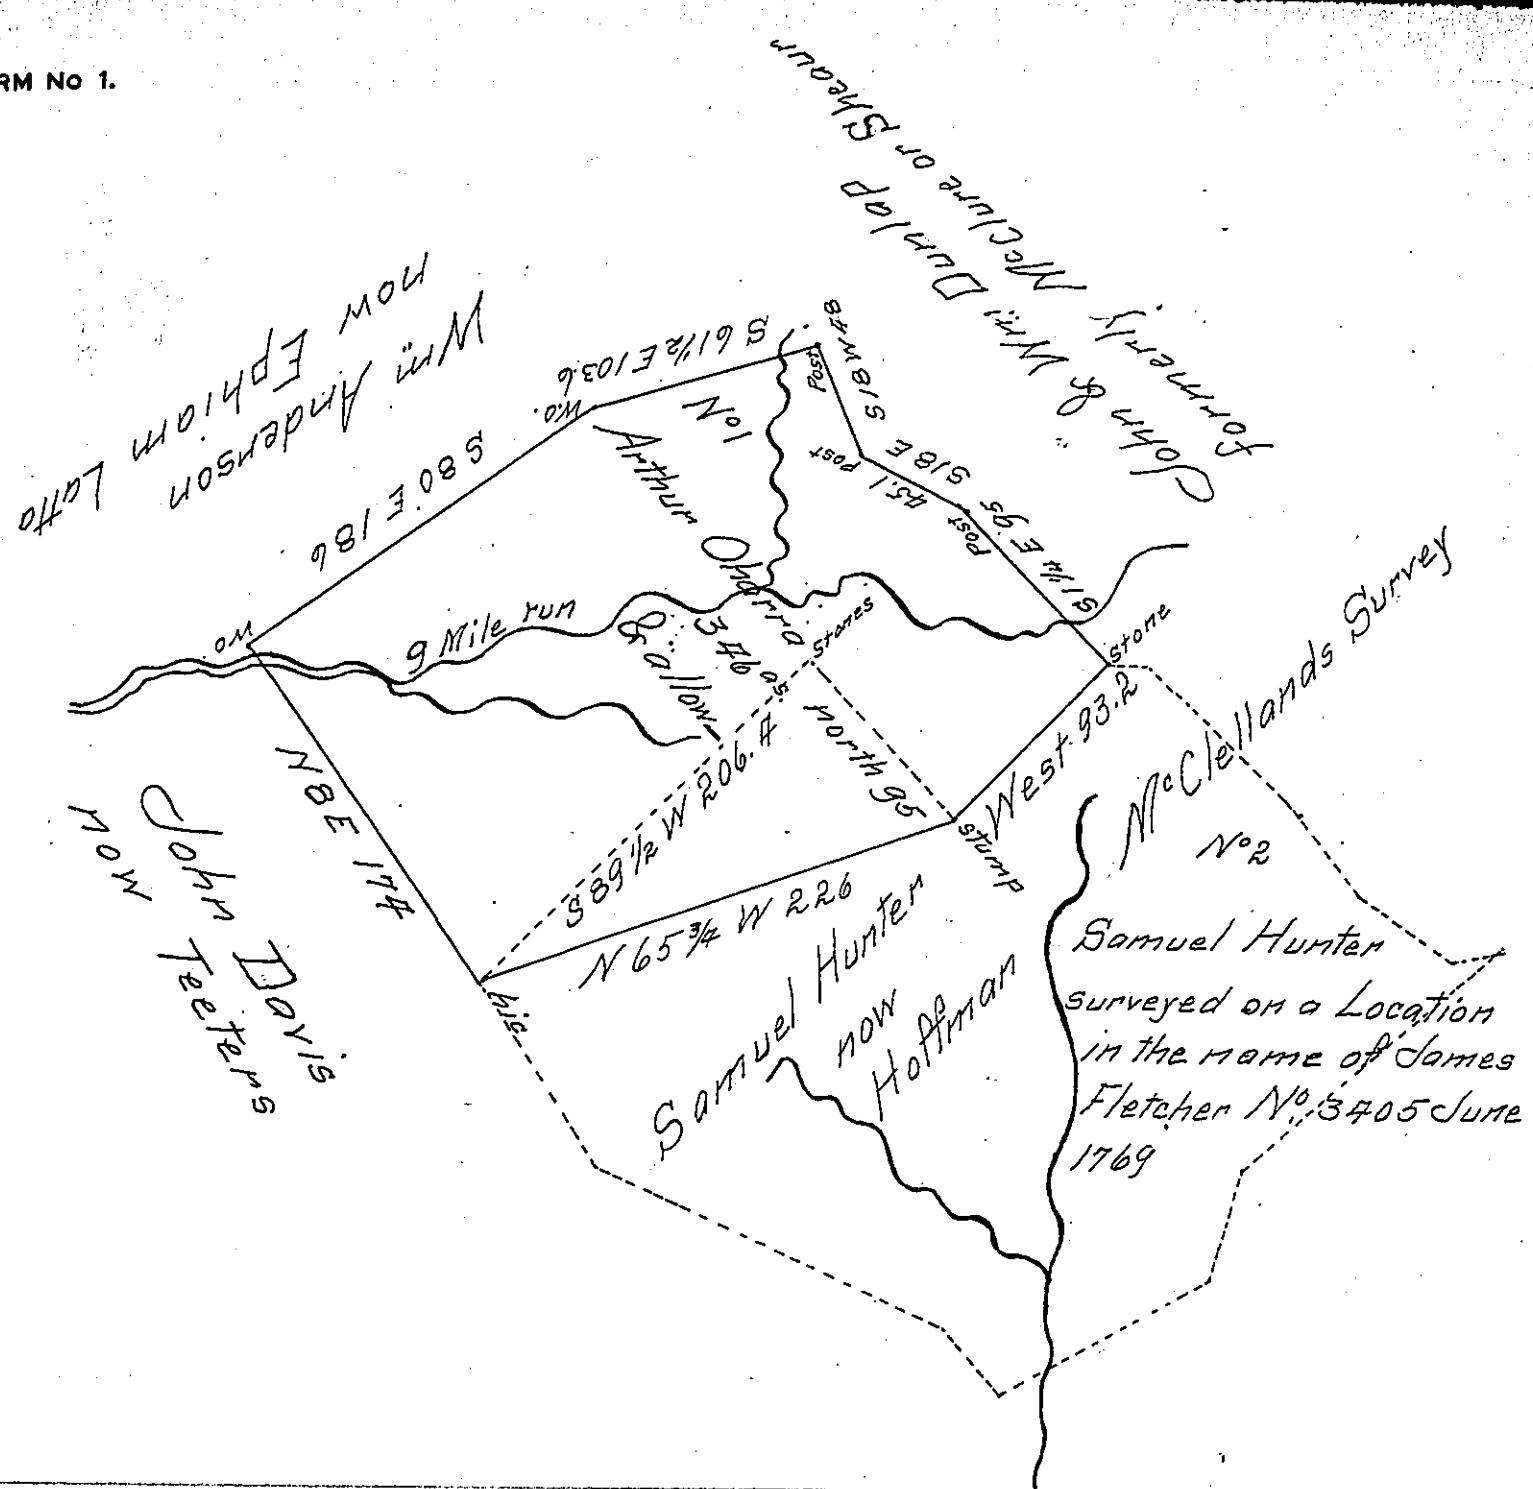

In pursuance of an application granted to Arthur Orr  
<sup>3386</sup>  
No. 3254 dated 22<sup>nd</sup> of May 1769 Surveyed on the 14<sup>th</sup> of October  
1828 the above described tract of Land containing three hundred  
and forty Six acres and the allowance proportioned at Six  
per Cent for Roads &c Situate <sup>on and</sup> near the head waters of nine  
mile Run in formerly Mt pleasant now Unity Township in  
the County of Westmoreland

S. L. Carpenter D.S.

Gabriel Hiester Esqr }  
Surveyor General of Penn }

(An explanation on another sheet.)

IN TESTIMONY that the above is a copy of the original remaining on file in  
the Department of Internal Affairs of Pennsylvania, made  
conformably to an Act of Assembly approved the 16<sup>th</sup> day of  
February, 1833, I have hereunto set my Hand and caused  
the Seal of said Department to be affixed at Harrisburg,  
this fourteenth day of December 1908

Henry A. Jones  
Secretary of Internal Affairs.