


FORM No. 1.

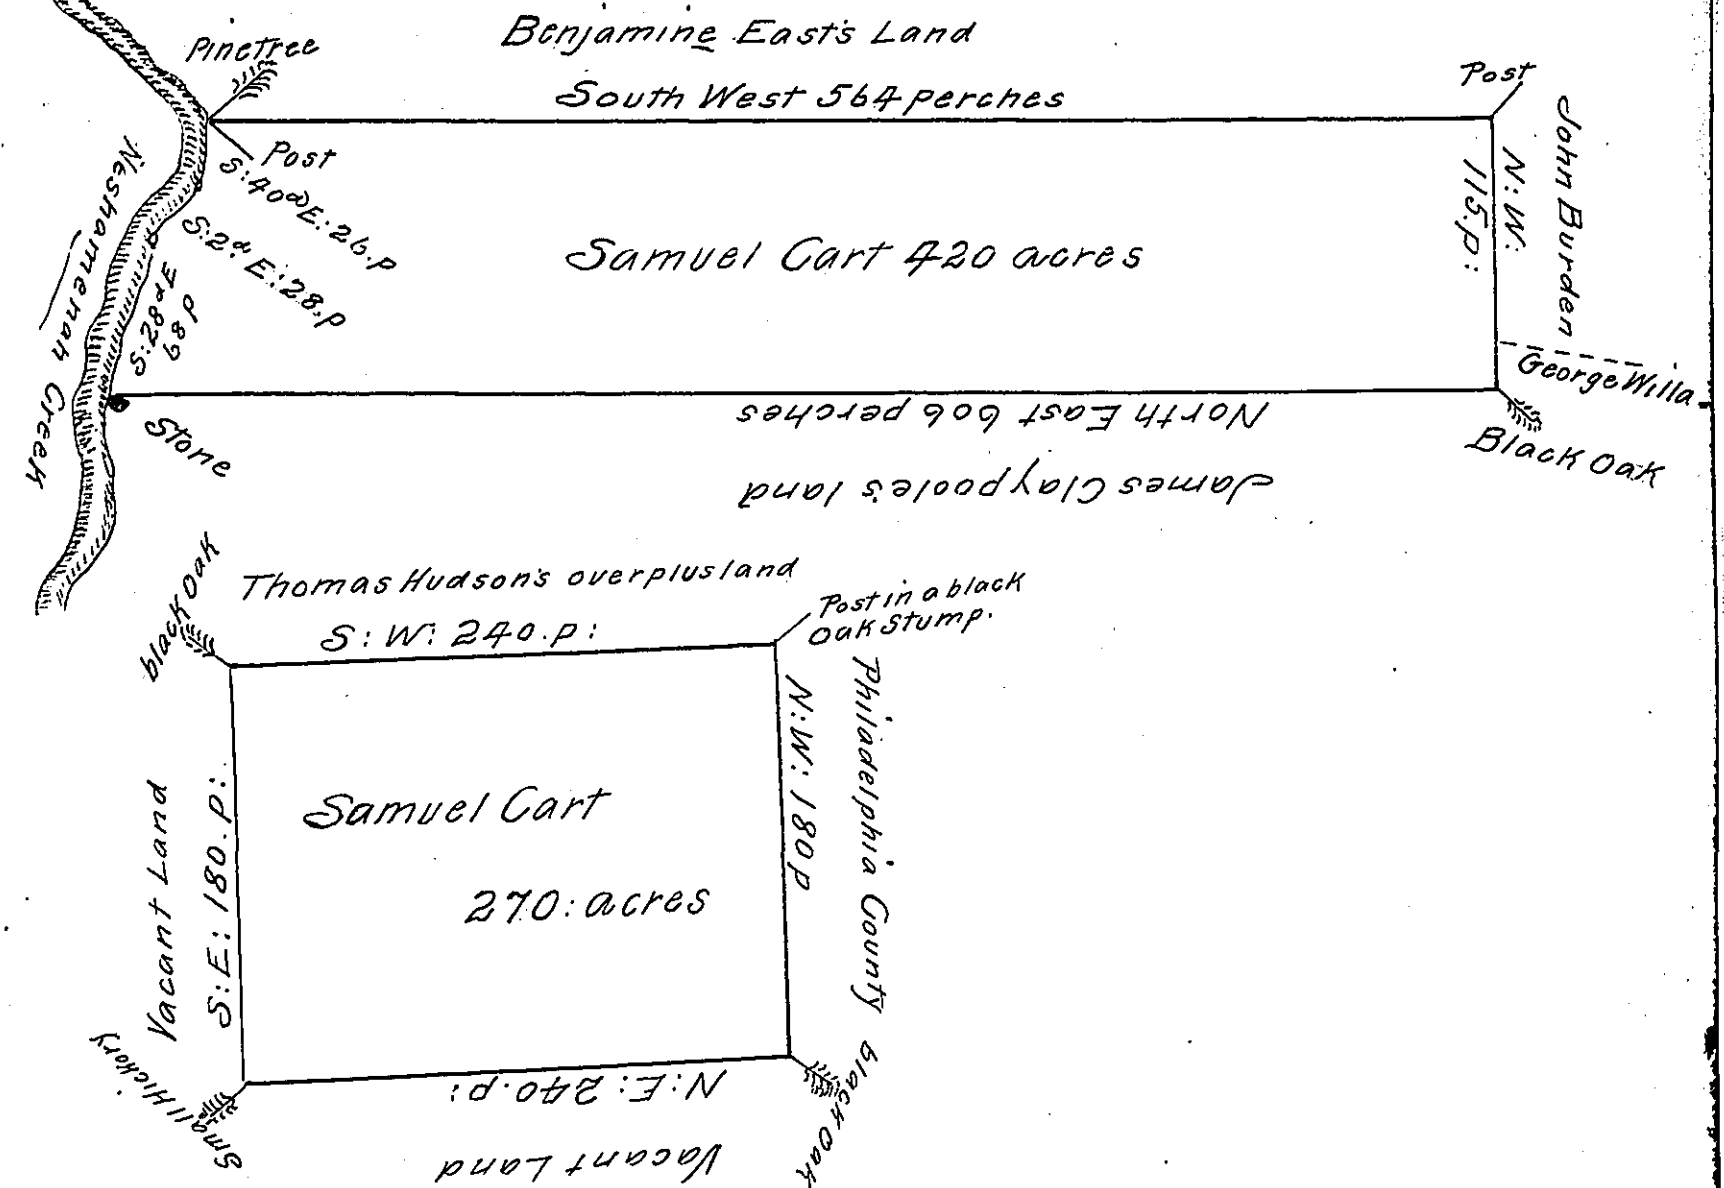

By virtue of a Warrant from Jacob Taylor Survey^r Gen^l to me directed bearing date the 4th / 8th / 1707: Pursuant to a Warrant from the Commiss^{rs} of Property directed to the Sd Jacob Taylor bearing date the 23^d of 7^{br} 1700^l Resurveyed unto Samuel Cart in right of Edward Martindale of Bristol a Tract of Land lying near Neshamenah Creek in the County of Bucks Beginning at a Post by a Pine tree Standing by the Sd Neshamenah being also a Corner of Land laid out to Benjamin East, Thence by the Sd East's line South West five hundred sixty four perches to a Post in John Burden's line, Then by the Sd Burden's & George Willard's land North West one hundred & fifteen perches to a Black oak at James Claypoole's Corner, Then by the Sd Claypoole's line North East Six hundred & six perches to a Stone for a Corner by the Sd Neshamenah, Then down the Several Courses thereof to the place of Beginning Containing four hundred & twenty acres, Resurveyed the 10th / 8th / 1707 By virtue of the above Sd Warrant Surveyed & laid out unto the above Sd Samuel Cart in right of the Sd Edward Martindale a Tract of Land in the Sd County of Bucks Beginning at a Post Standing in a Line dividing the Sd County of Bucks from Philadelphia County at a Corner of the Land Surveyed to Thomas Hudson, Thence by the Sd Line North West one hundred & eighty perches to a black oak, Then by vacant Land North East Two hundred & forty perches to a Small Hickory tree, Then againe by Vacant Land South East one hundred & eighty perches to a black oak in the Sd Hudson's line, Then by the Sd Hudson's overplus land South West Two hundred & forty perches to the place of beginning Containing Two hundred & seventy acres, Surveyed the 11th / 8th / 1707.

IN TESTIMONY that the above is a copy of the original remaining on file in the Department of Internal Affairs of Pennsylvania, made conformably to an Act of Assembly approved the 16th day of February, 1833, I have hereunto set my Hand and caused the Seal of said Department to be affixed at Harrisburg, this 1st day of Sept 1909

By me John Cutler
 Deputy Survey^r
 Secretary of Internal Affairs.