


FORM NO 1.

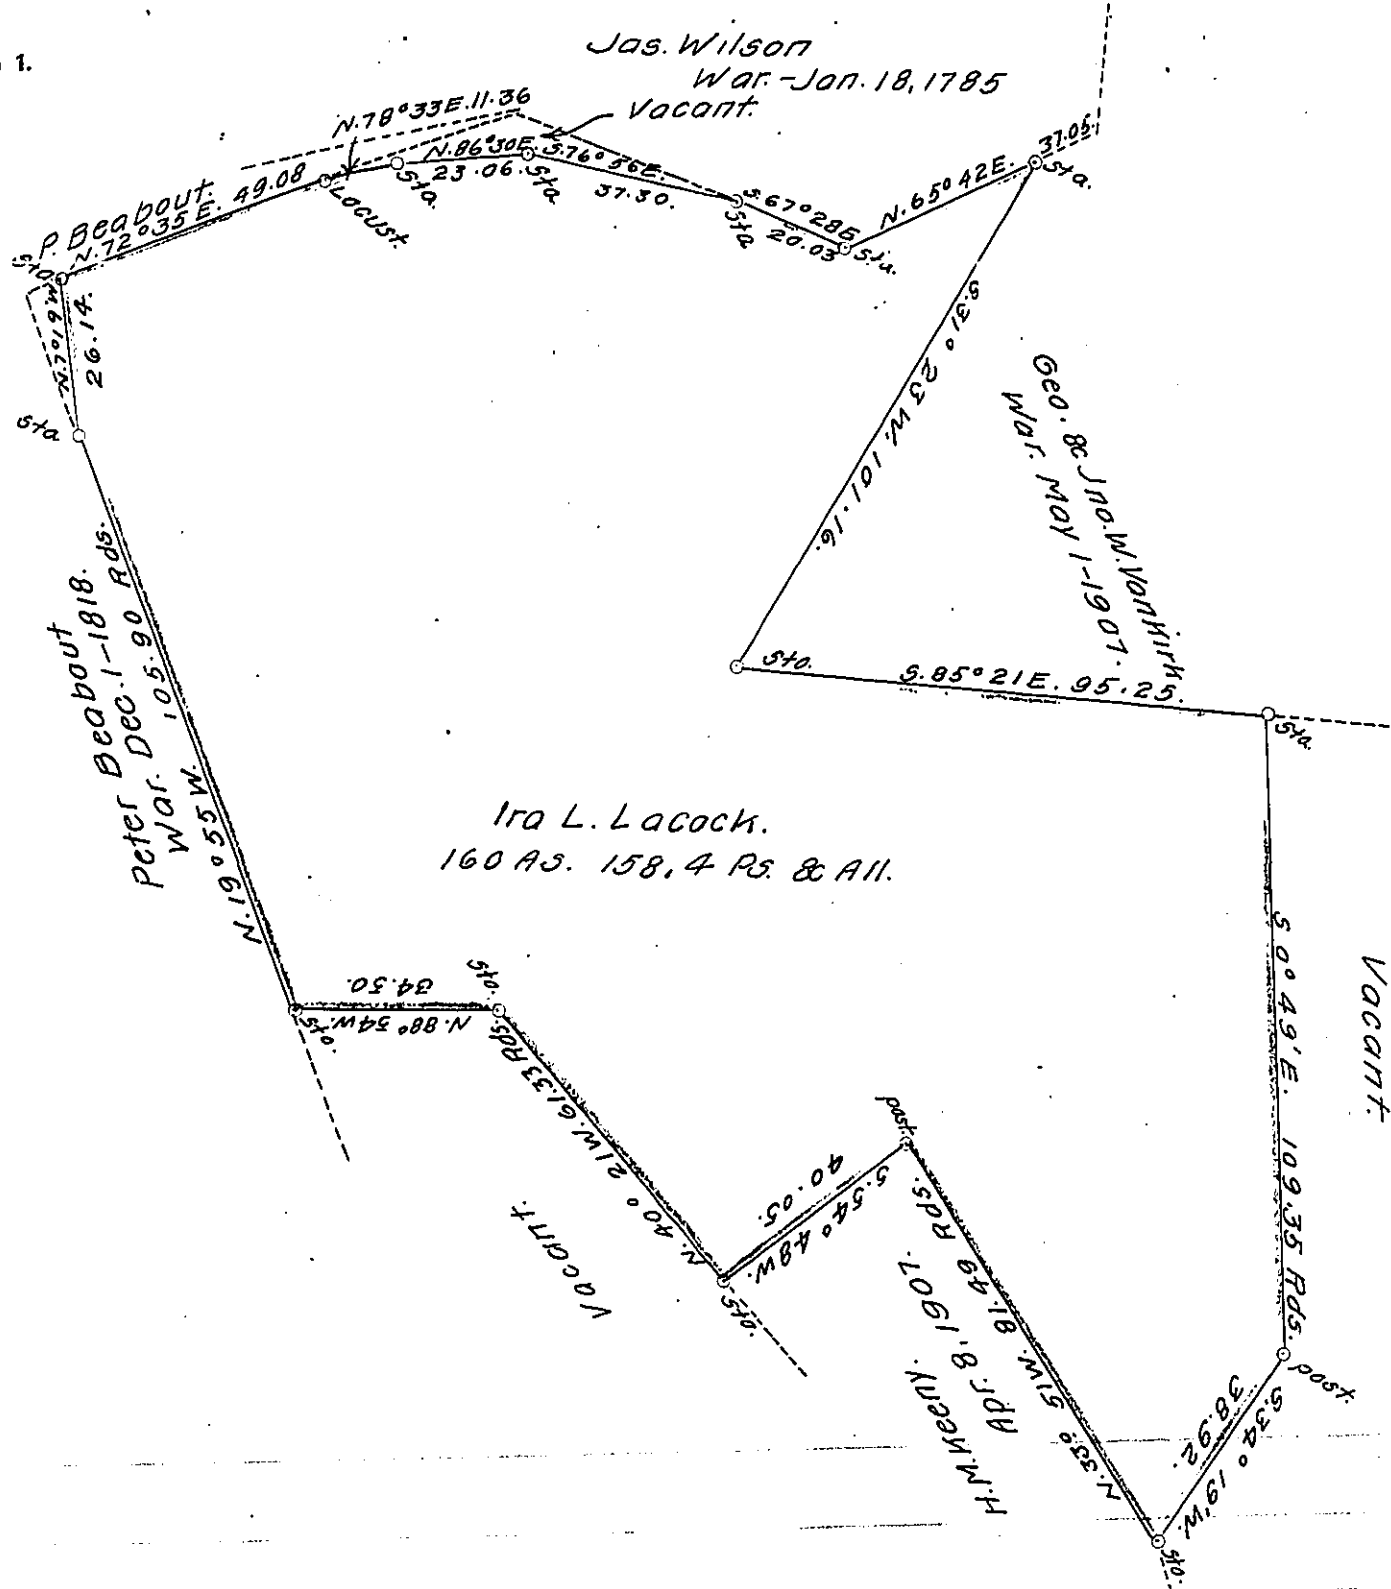

A Draft of a tract of land situated in the Township of S. Franklin and County of Washington, containing 160 acres, 158.4 perches and allowance of six per cent for roads, etc. Surveyed the 29th. day of November, 1909, in pursuance of a warrant granted to Ira L. Lacock, dated the 26th. day of November, 1909.

To Hon. Isaac B. Brown,
Secretary of Internal Affairs.

W. H. Armstrong,
County Surveyor.

IN TESTIMONY that the above is a copy of the original remaining on file in the Department of Internal Affairs of Pennsylvania, made conformably to an Act of Assembly approved the 16th day of February, 1833, I have hereunto set my Hand and caused the Seal of said Department to be affixed at Harrisburg, this eighteenth day of March, 1910.

Henry Horvath
Secretary of Internal Affairs.