


FORM NO. 1.

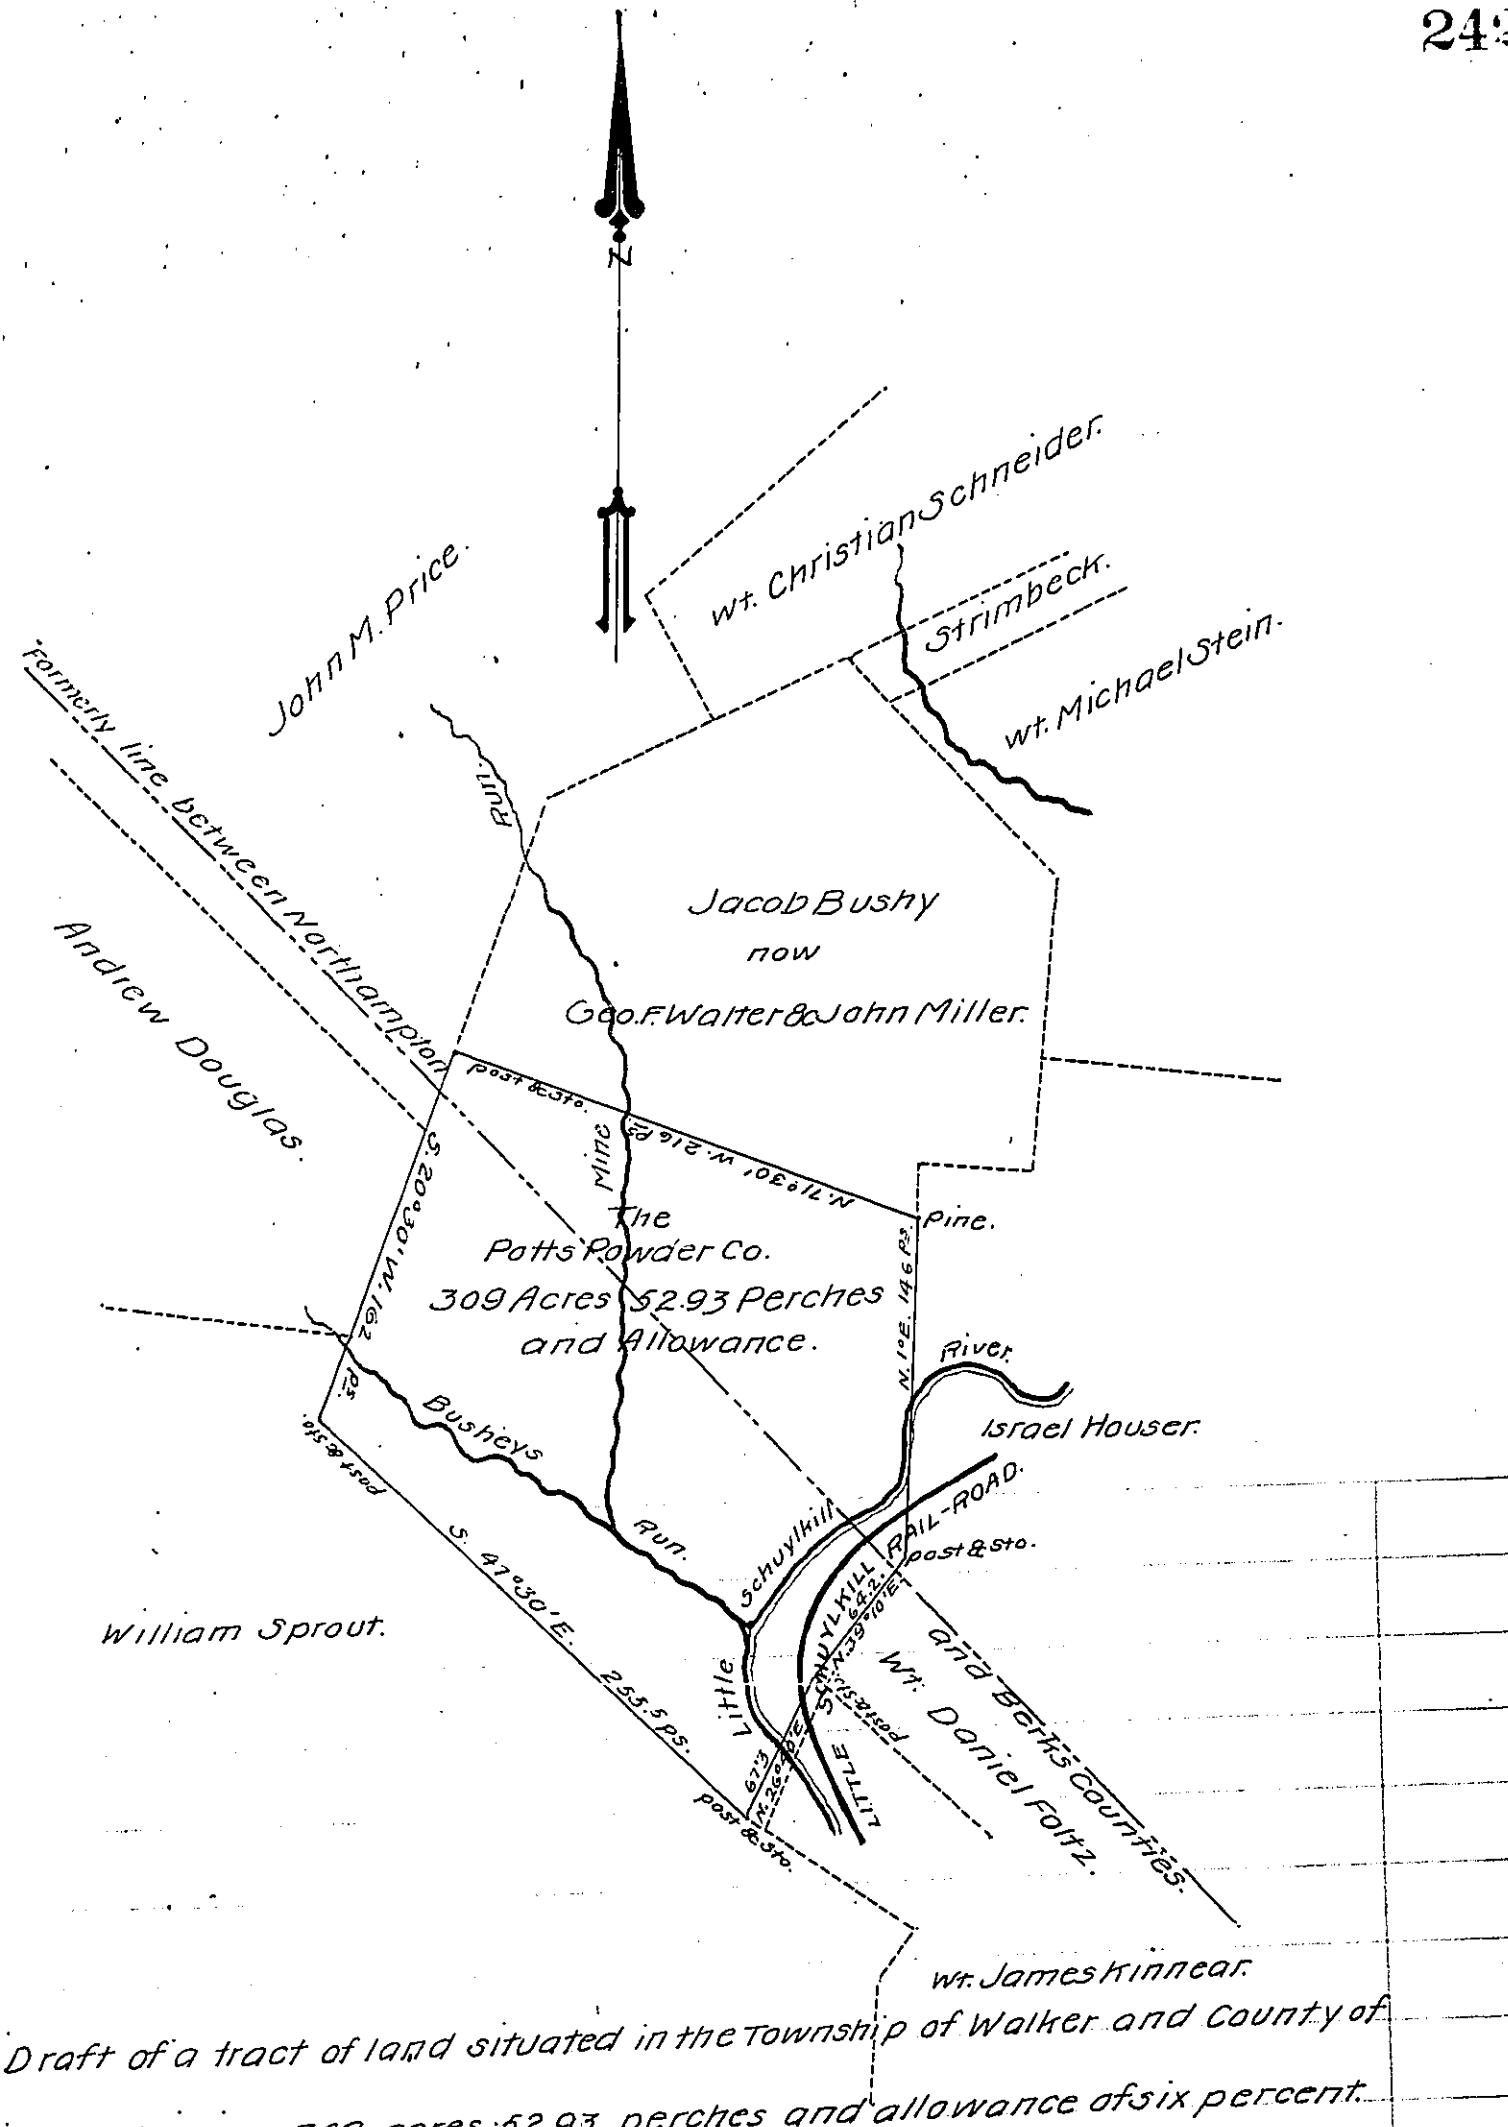

A Draft of a tract of land situated in the Township of Walker and County of Schuylkill, containing 309 acres 52.93 perches and allowance of six percent. Surveyed for The Potts Powder Company the 15-day of February, 1909, it being part of a larger tract containing 547 acres, 39.82 perches and allowance, originally surveyed in pursuance of a warrant granted to Jacob Bushy, dated the 23rd day of November 1785.

To Hon. Henry Hauck,
Secretary of Internal Affairs.}

J. W. Geary, County Surveyor

IN TESTIMONY that the above is a copy of the original remaining on file in the Department of Internal Affairs of Pennsylvania, made conformably to an Act of Assembly approved the 16th day of February, 1833, I have hereunto set my Hand and caused the Seal of said Department to be affixed at Harrisburg, this twenty-seventh day of October, 1909.

Henry Hauck
Secretary of Internal Affairs.