


FORM No. 1.

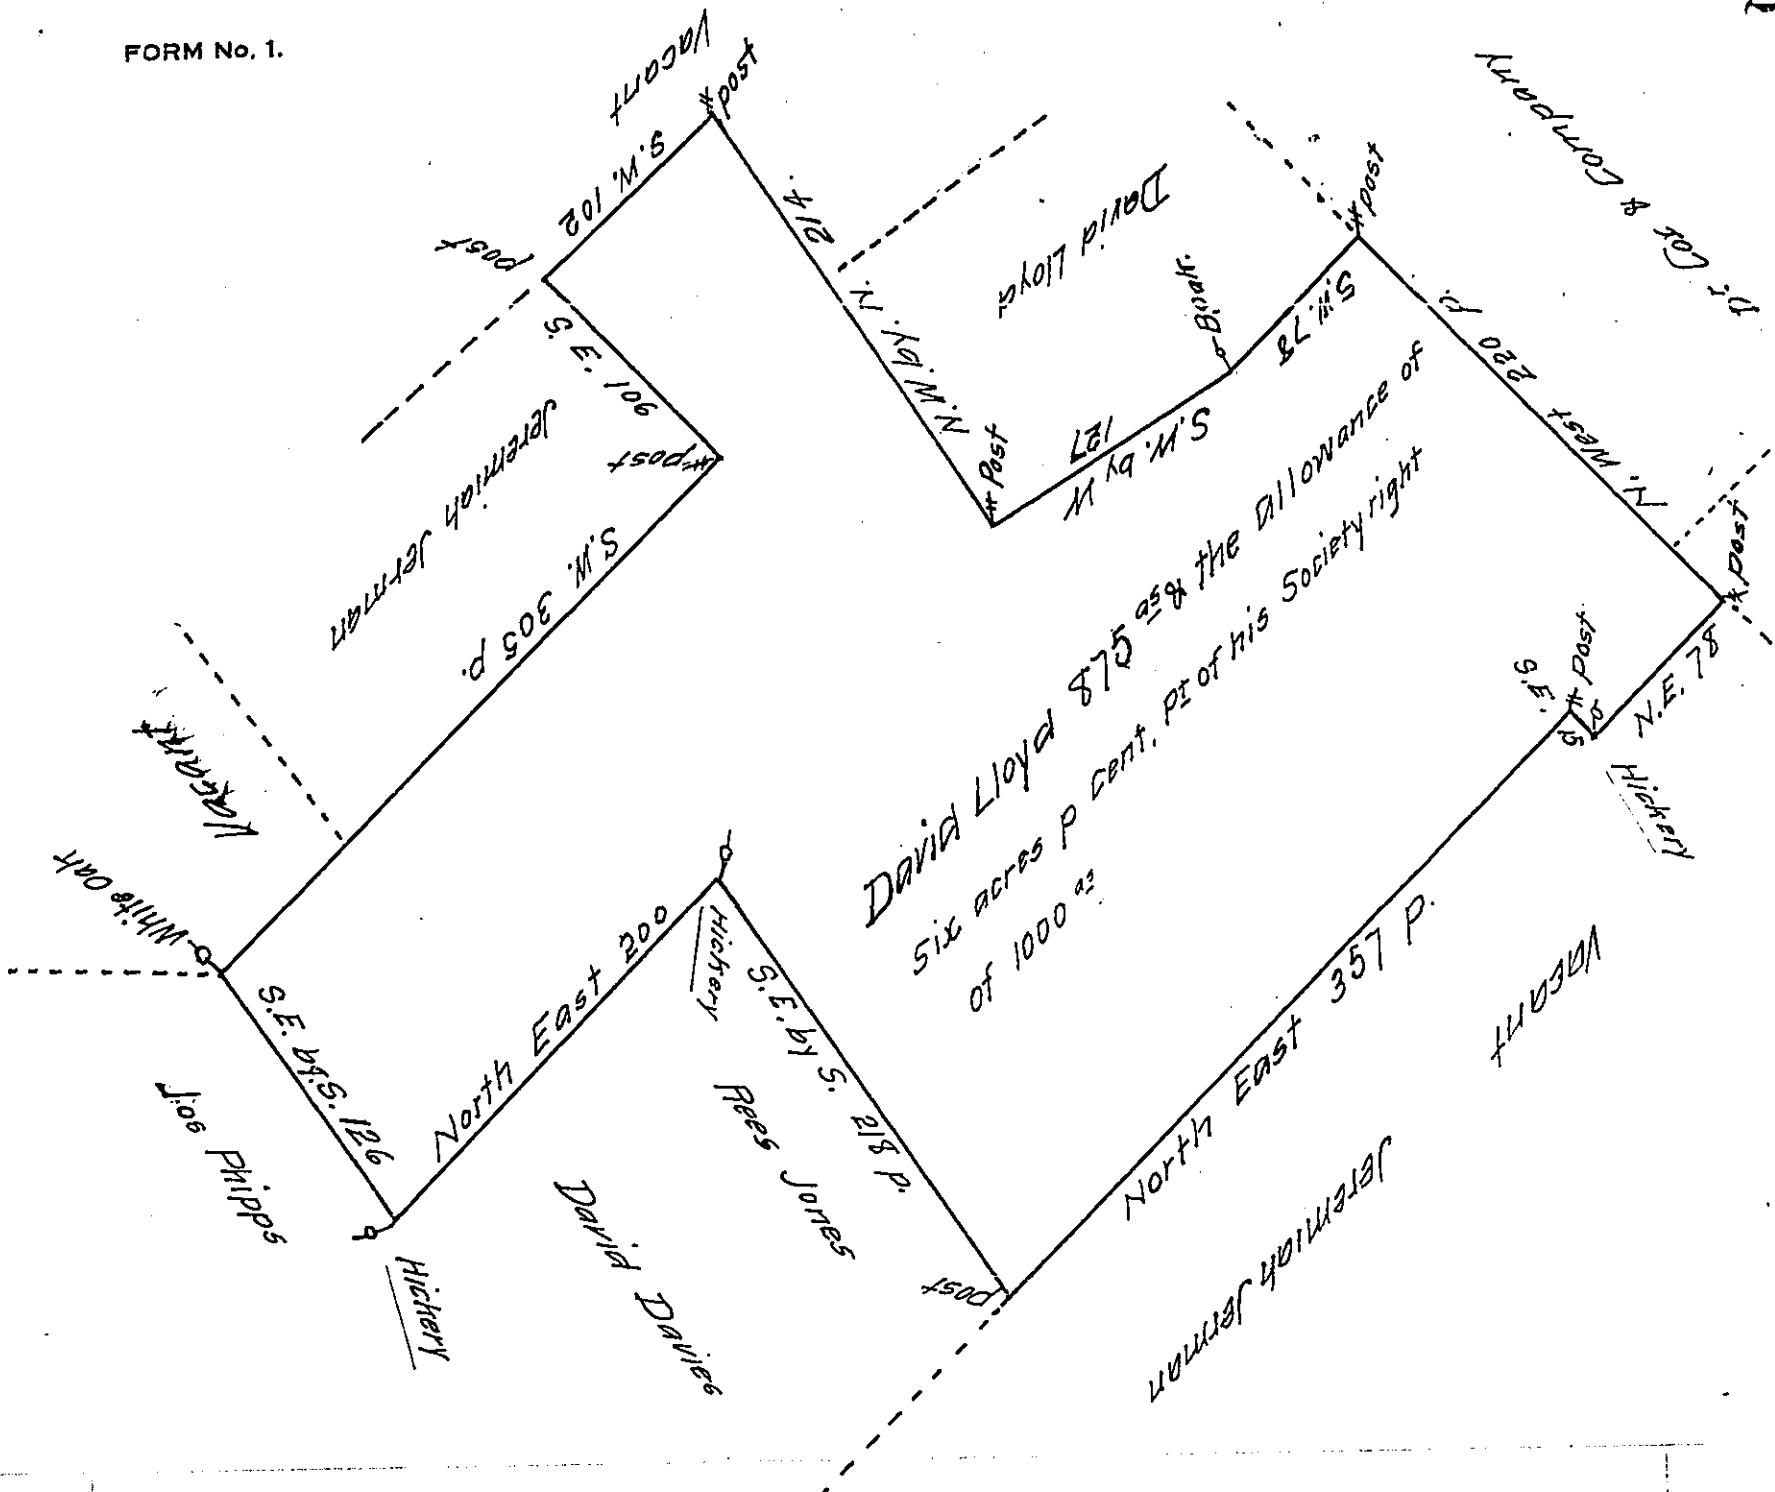

In Pursuance of a Warrant from the Trustees for the free Society of Traders dated the 25th of March 1724 There was Survey'd to David Lloyd Esq^r (in pt. of 1000 acres which he purchased of sd Trustees) A Certain Tract or parcell of Land Situate in the Township of Uwchlan in the County of Chester — Beginning at Hickery at a Corner of Rees Jones's Land thence by the same S E by South 218 pches to a post thence North East by the Land of Jeremiah Jerman & Vacant land 357 pches to a post thence South East 15 pches to a Hickery thence North East by Vacant Land Seventy eight pches to a post thence North West by the Land of De Cox & Company 220 pches to a post thence South West by the Land of the sd David Lloyd 78 pches to a Black Oak thence South West by West by the same Land 127 pches to a post thence North West by North by the Land of the sd David Lloyd & Vacant Land 214 pches to a post thence South West by Vacant Land 102 pches to a post thence South East by the Land of Jeremiah Jerman 106 pches to a post thence South West by the same & Vacant Land 305 pches to a White Oak thence South East by South by the Land of Joseph Phipps 126 pches to a Hickery thence North East by the Land of David Davies & the sd Rees Jones 200 pches to the place of Beginning Containing Eight hundred Seventy five acres and the allowance of six acres p. Cent. —

Survey'd the 25th of April 1724
P. Jr^e Taylor

IN TESTIMONY that the above is a copy of the original remaining on file in the Department of Internal Affairs of Pennsylvania, made conformably to an Act of Assembly approved the 16th day of February, 1833, I have hereunto set my Hand and caused the Seal of said Department to be affixed at Harrisburg, this sixth day of September 1910.

Henry Hock
Secretary of Internal Affairs.

July 1681 / grant-
and 2500 ac
sd John Barber
1682 and
al in England
Elizabeth
reas the sd
eed dat 4 May
re 5d 2500 ac
ever and
Com^rs of Prop-
dat 8 fm
ye 24 of ye
situete in
er 23

342
132
226
226