


Party

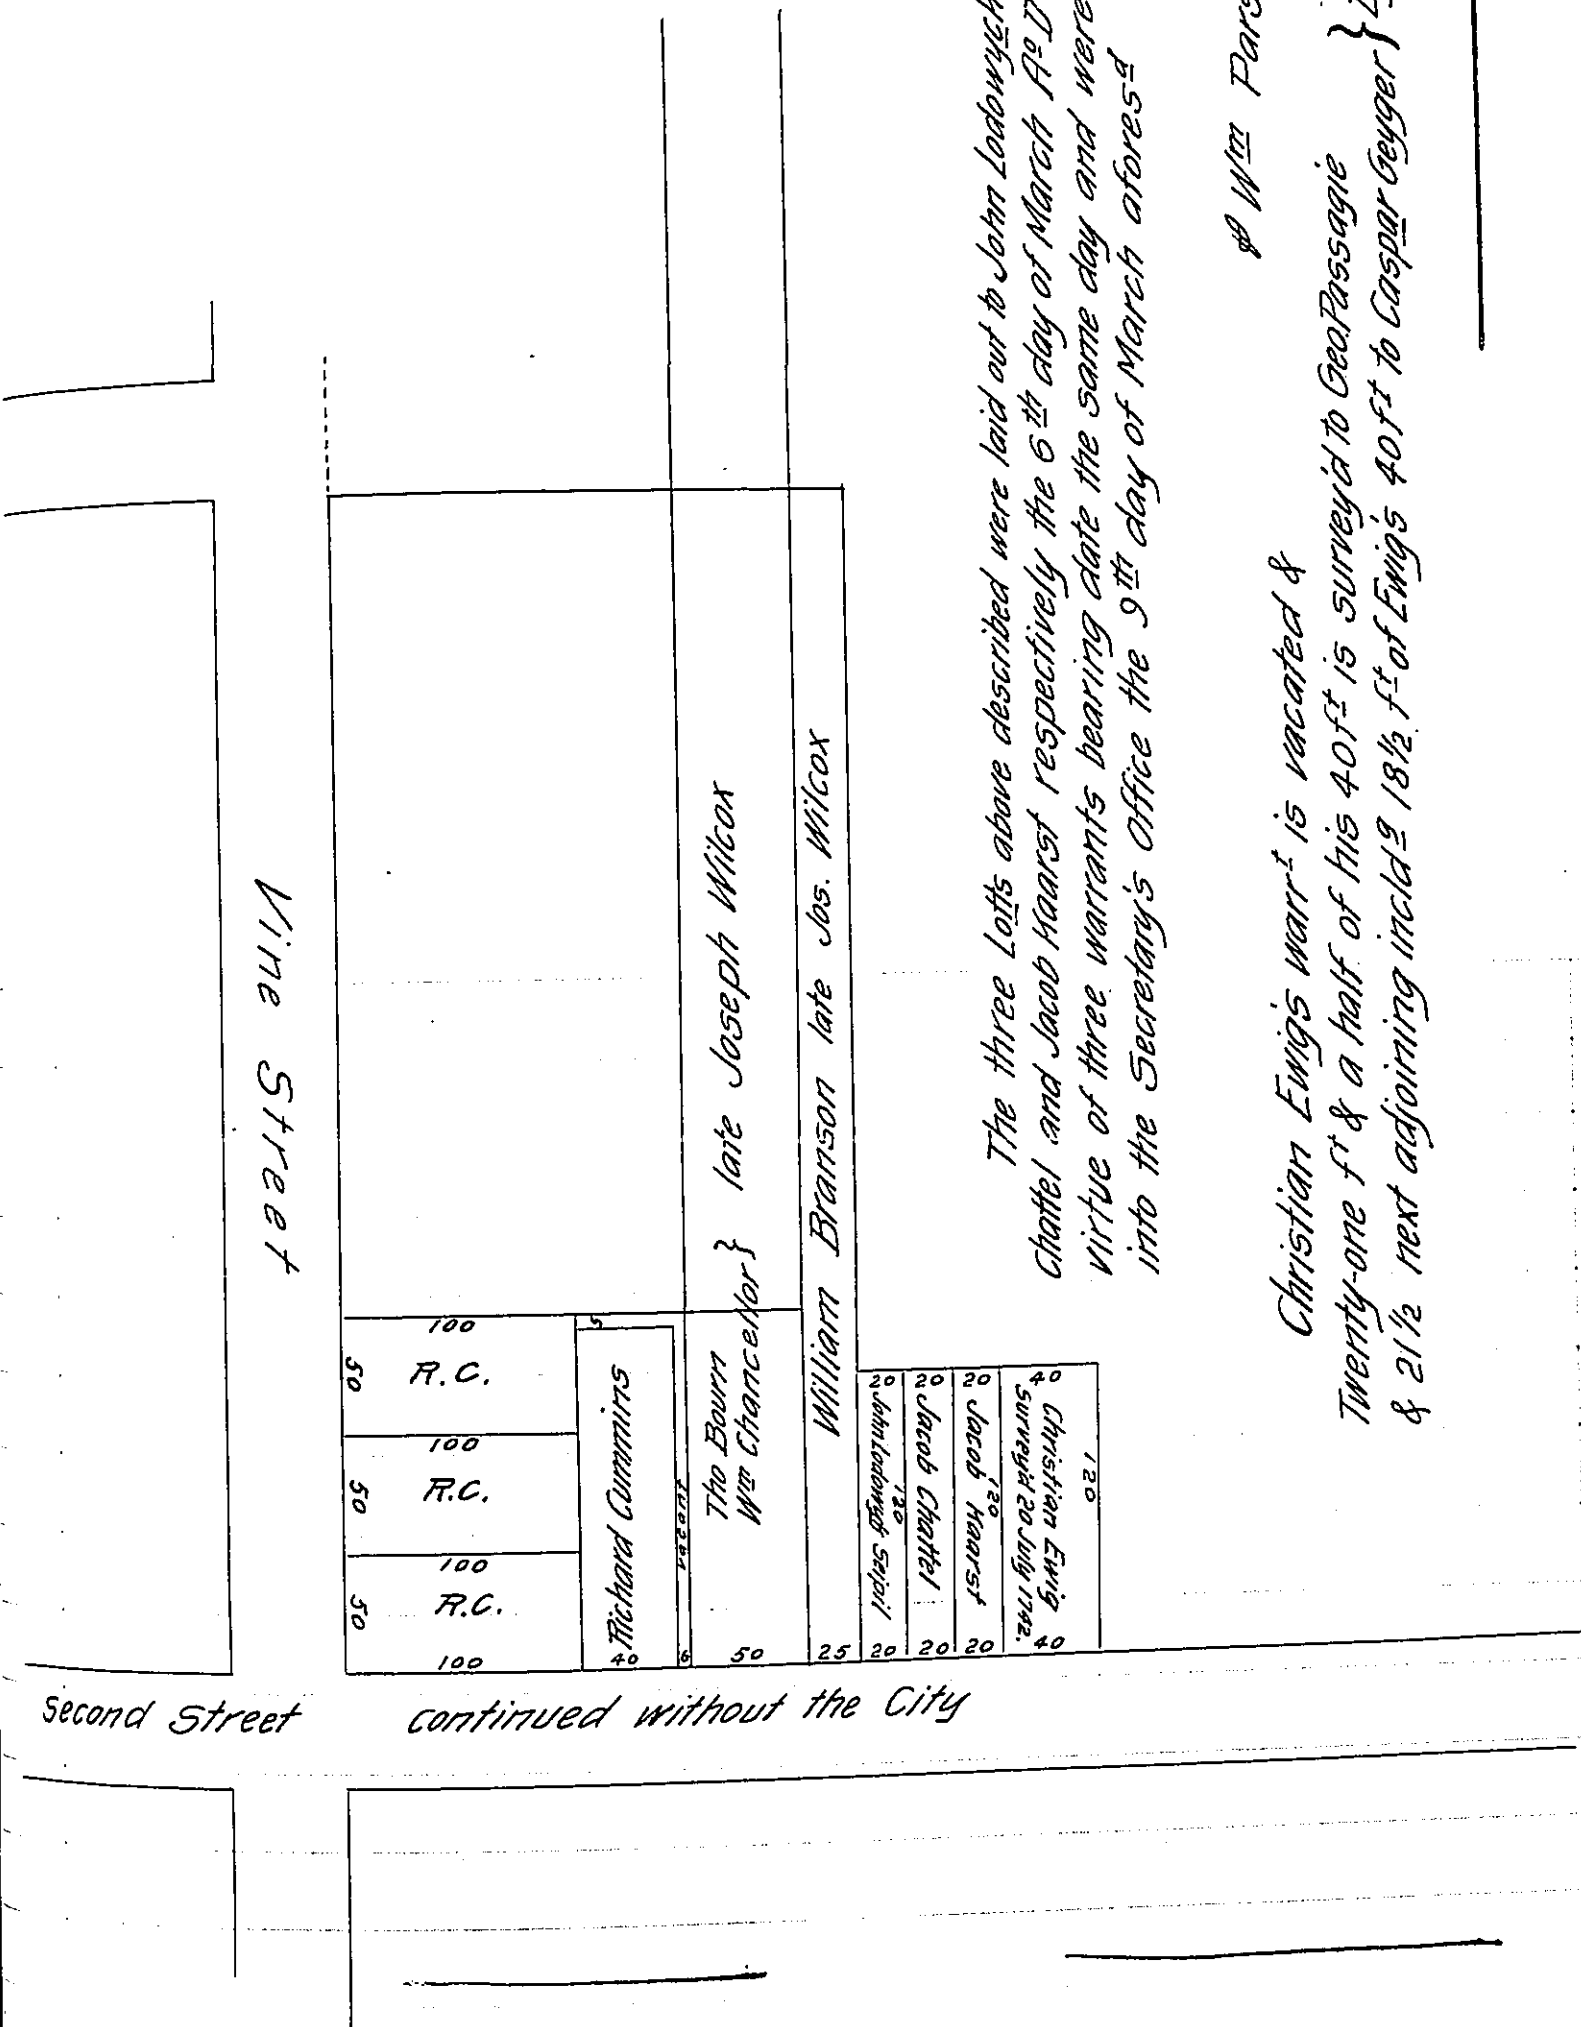

The three Lots above described were laid out to John Ludowyck Seipil, Jacob Chaffel and Jacob Haarst respectively the 6th day of March A.D. 1741 by virtue of three warrants bearing date the same day and were returned into the Secretary's Office the 9th day of March aforesaid

Wm Parsons

Christian Ewig's warrt is vacated &

Twenty-one ft & a half of his 40ft is surveyed to Geo. Passagie & 2 1/2 next adjoining incld in 18 1/2 ft of Ewig's 40ft to Caspar Seyger By Warrt of 9th Nov 1742.

IN TESTIMONY that the above is a copy of the original remaining on file in the Department of Internal Affairs of Pennsylvania, made conformably to an Act of Assembly approved the 16th day of February, 1833, I have hereunto set my Hand and caused the Seal of said Department to be affixed at Harrisburg, this twentieth day of May 190.

Henry Howell
Secretary of Internal Affairs.