


Gab: Shooler Jn^r Johnson and Peter Snider

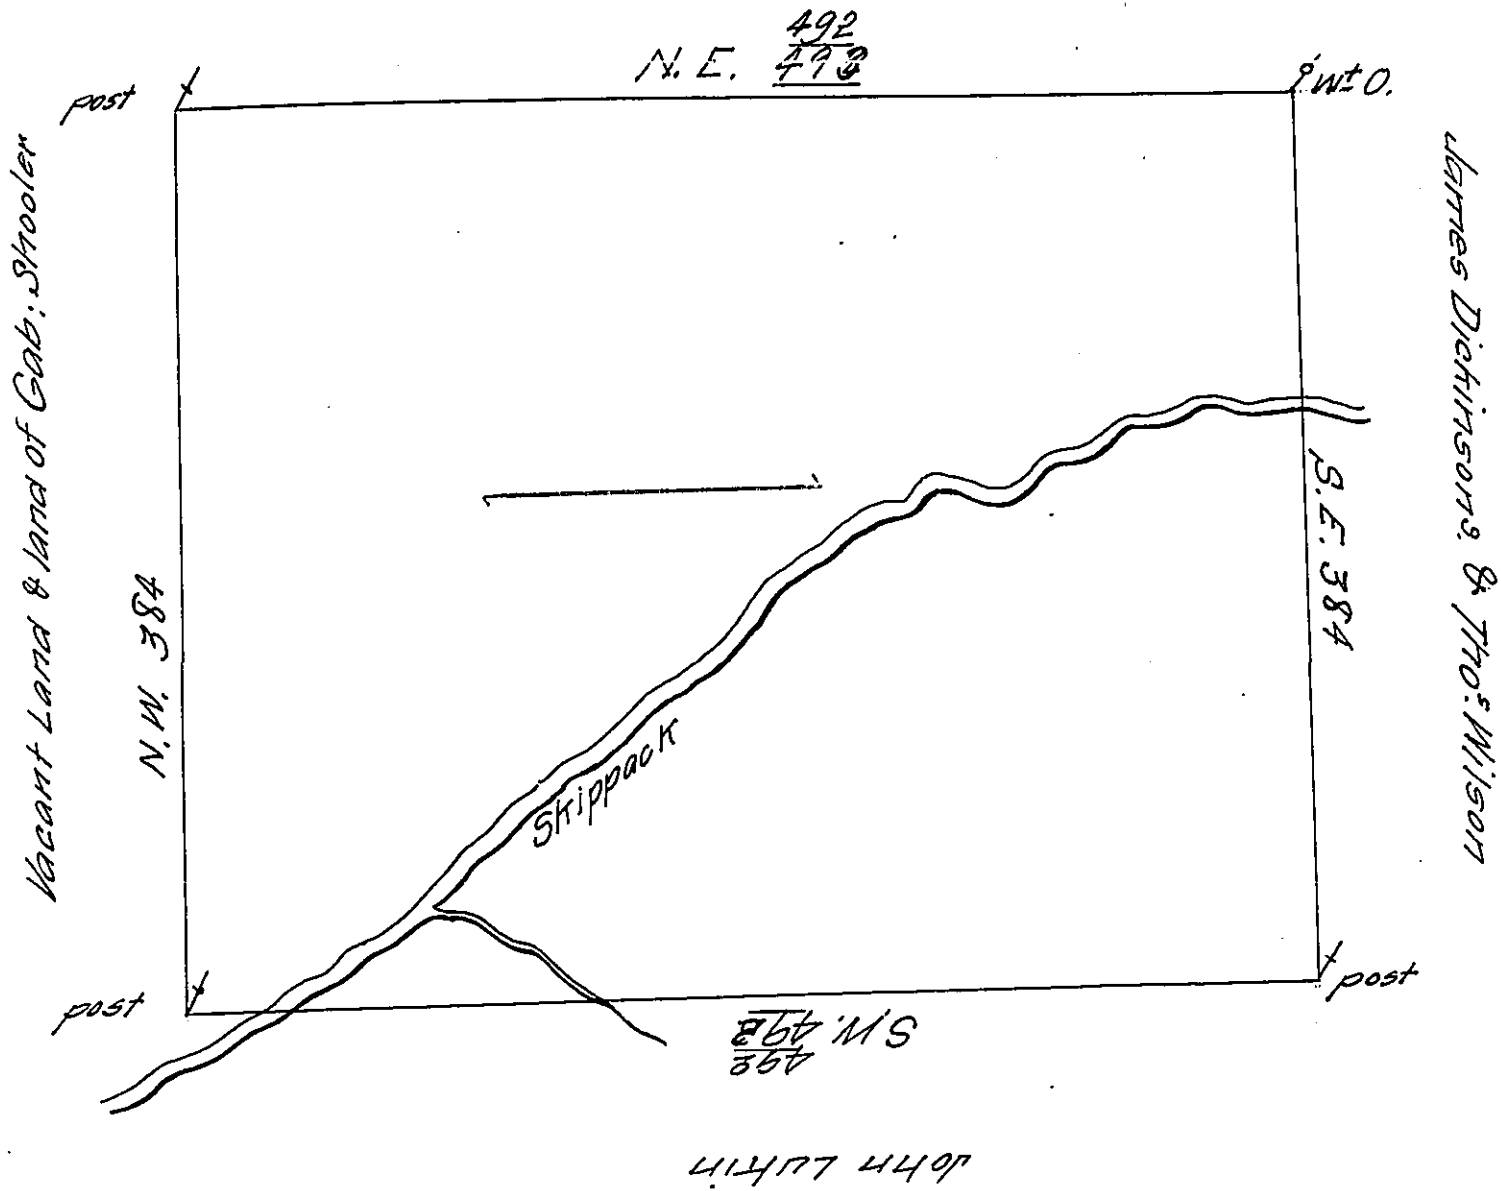

By Virtue of a Warrant from the Proprietaries dat^d the 25th day of August - 1733 Resurveyed a Certain tract of Land belonging to Casper formerly laid out to Griffith Jones Wister, Situate in Salford Township in the County of Philad^a Beginning at a post a Corner of Gabriel Shoolers land thence by that and the Lands of John Johnson & Peter Snider North East four hundred and Ninety five perches to a white Oak thence by the lands of James Dickinson & Thomas Wilson South East three hundred & Eighty four perches to a post thence by land of John Lutzin South West four hundred and Ninety five perches to a post thence by Vacant Land and Land of s^d Gabriel Shooler North West three hundred and Eighty four perches to y^e place of Beginning Contain- ing one Thousand ~~and seventy three~~ ^{and seventy three} Acres with the usual Allowance of ~~ten~~ ^{ten} p Cent

Surveyed April 3^d 1734 By Nich^s Scull

IN TESTIMONY that the above is a copy of the original remaining on file in the Department of Internal Affairs of Pennsylvania, made conformably to an Act of Assembly approved the 16th day of February, 1833, I have hereunto set my Hand and caused the Seal of said Department to be affixed at Harrisburg, this Seventeenth day of November 1810.

Henry Houck
Secretary of Internal Affairs.