


91

Elizabeth Holmes

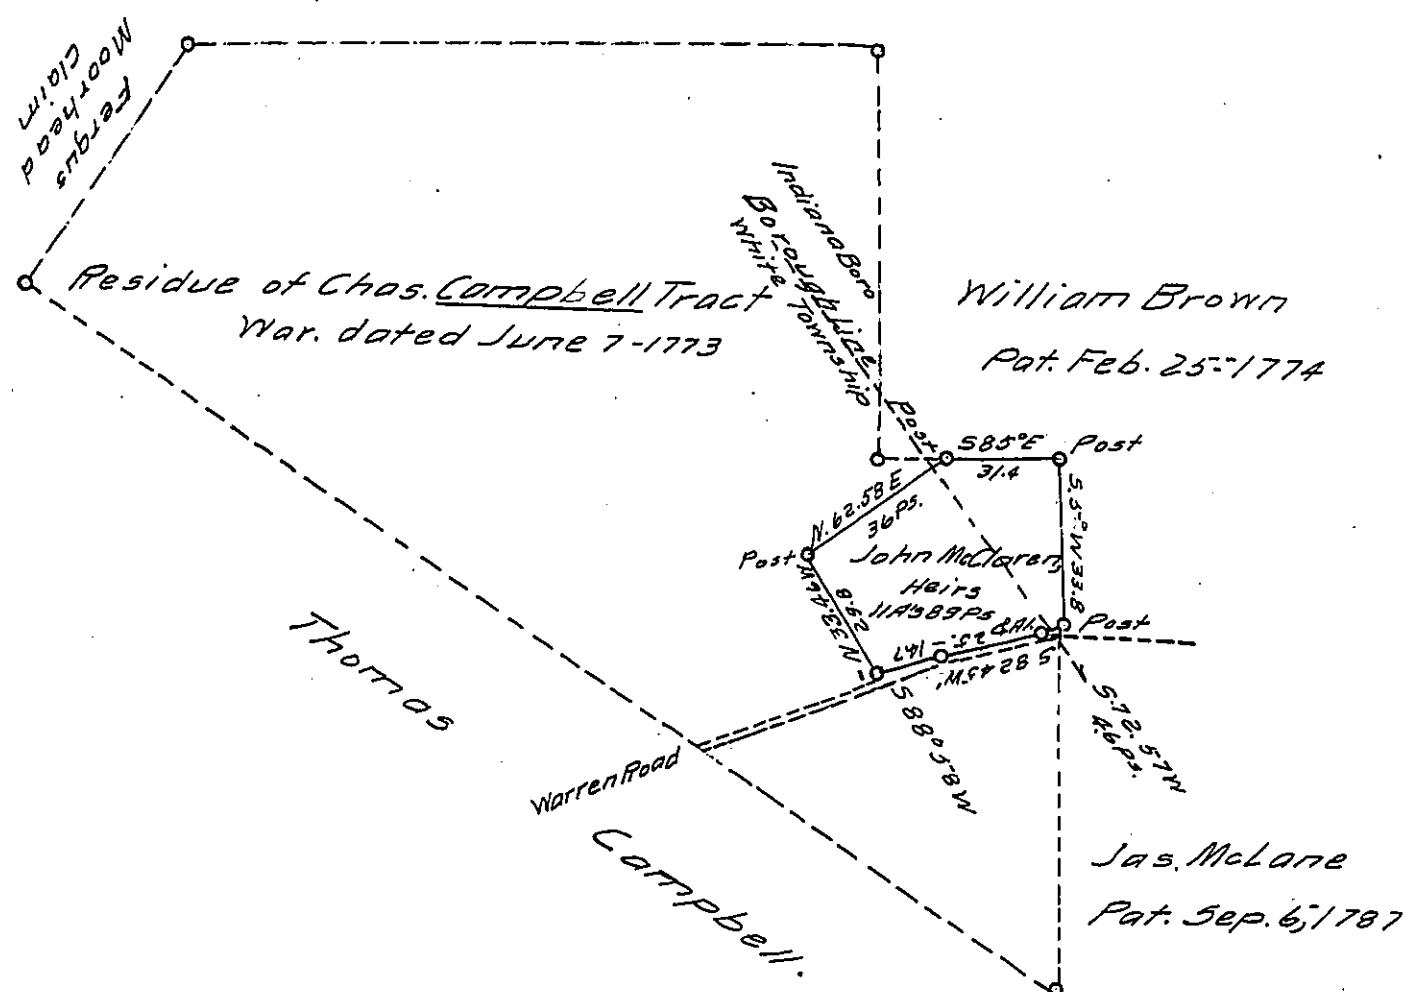

A Draft of a tract of land situated in the township of White Indiana Borough and County of Indiana, containing 11 acres 89 perches and allowance of six per cent. for roads, etc. Surveyed for John McLaren Heirs the 6th day of August 1914 it being part of a larger tract containing One Hundred & Ninety acres, and Forty perches and allowance, originally surveyed in pursuance of a warrant granted to Charles Campbell dated 7th day of June 1773.

Hiram Smith

To Hon. Henry Houch,

Secretary of Internal Affairs.

County Surveyor.

IN TESTIMONY that the above is a copy of the original remaining on file in the Department of Internal Affairs of Pennsylvania, made conformably to an Act of Assembly approved the 16th day of February, 1833, I have hereunto set my Hand and caused the Seal of said Department to be affixed at Harrisburg, this third day of February 1916.

Henry Houch
Secretary of Internal Affairs.