


FORM NO. 1.

Robert
Pot May 11, 1985.

19

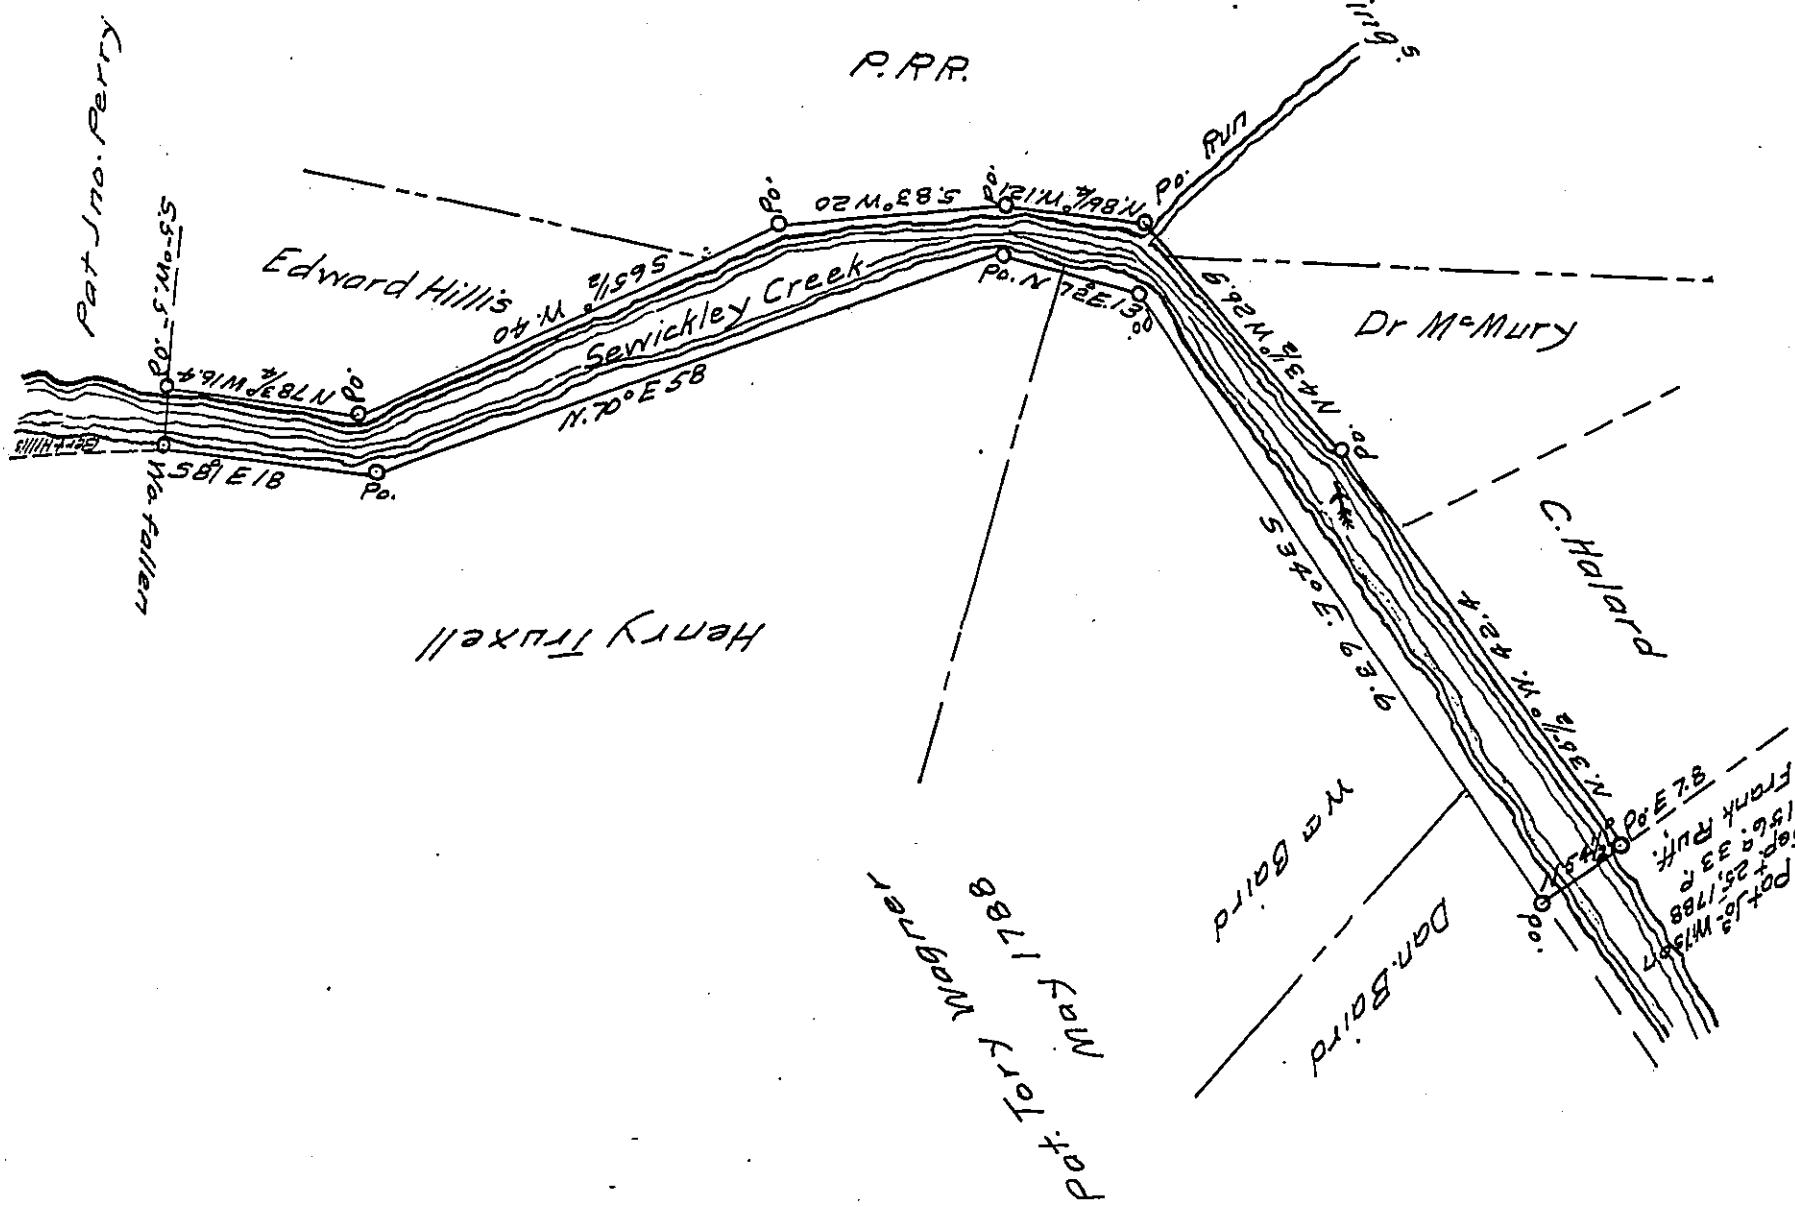

Present Owners.

— — — — Old Patent Lines.

A Draft of a tract of land situated in the Township of Hempfield
and County of Westmoreland, containing 5 acres, 81.14 perches
and allowance of six percent. for roads, etc. Surveyed the 18-
day of November, 1915, in pursuance of a warrant granted to
^{No 302}
Frank Ruff, dated the 16th day of Jan. 1890

Burgess Ross

County Surveyor.

To Hon. Henry Houck
Secretary of Internal Affairs

IN TESTIMONY that the above is a copy of the original remaining on file in
the Department of Internal Affairs of Pennsylvania, made
conformably to an Act of Assembly approved the 16th day of
February, 1833, I have hereunto set my Hand and caused
the Seal of said Department to be affixed at Harrisburg,
this twenty-fifth day of March 1918.

P. A. Sturz
P. A. Sturz
Secretary of Internal Affairs.