


Scale: 1" = 50 Rods.

C. 231, 212.

C. 6. 28.

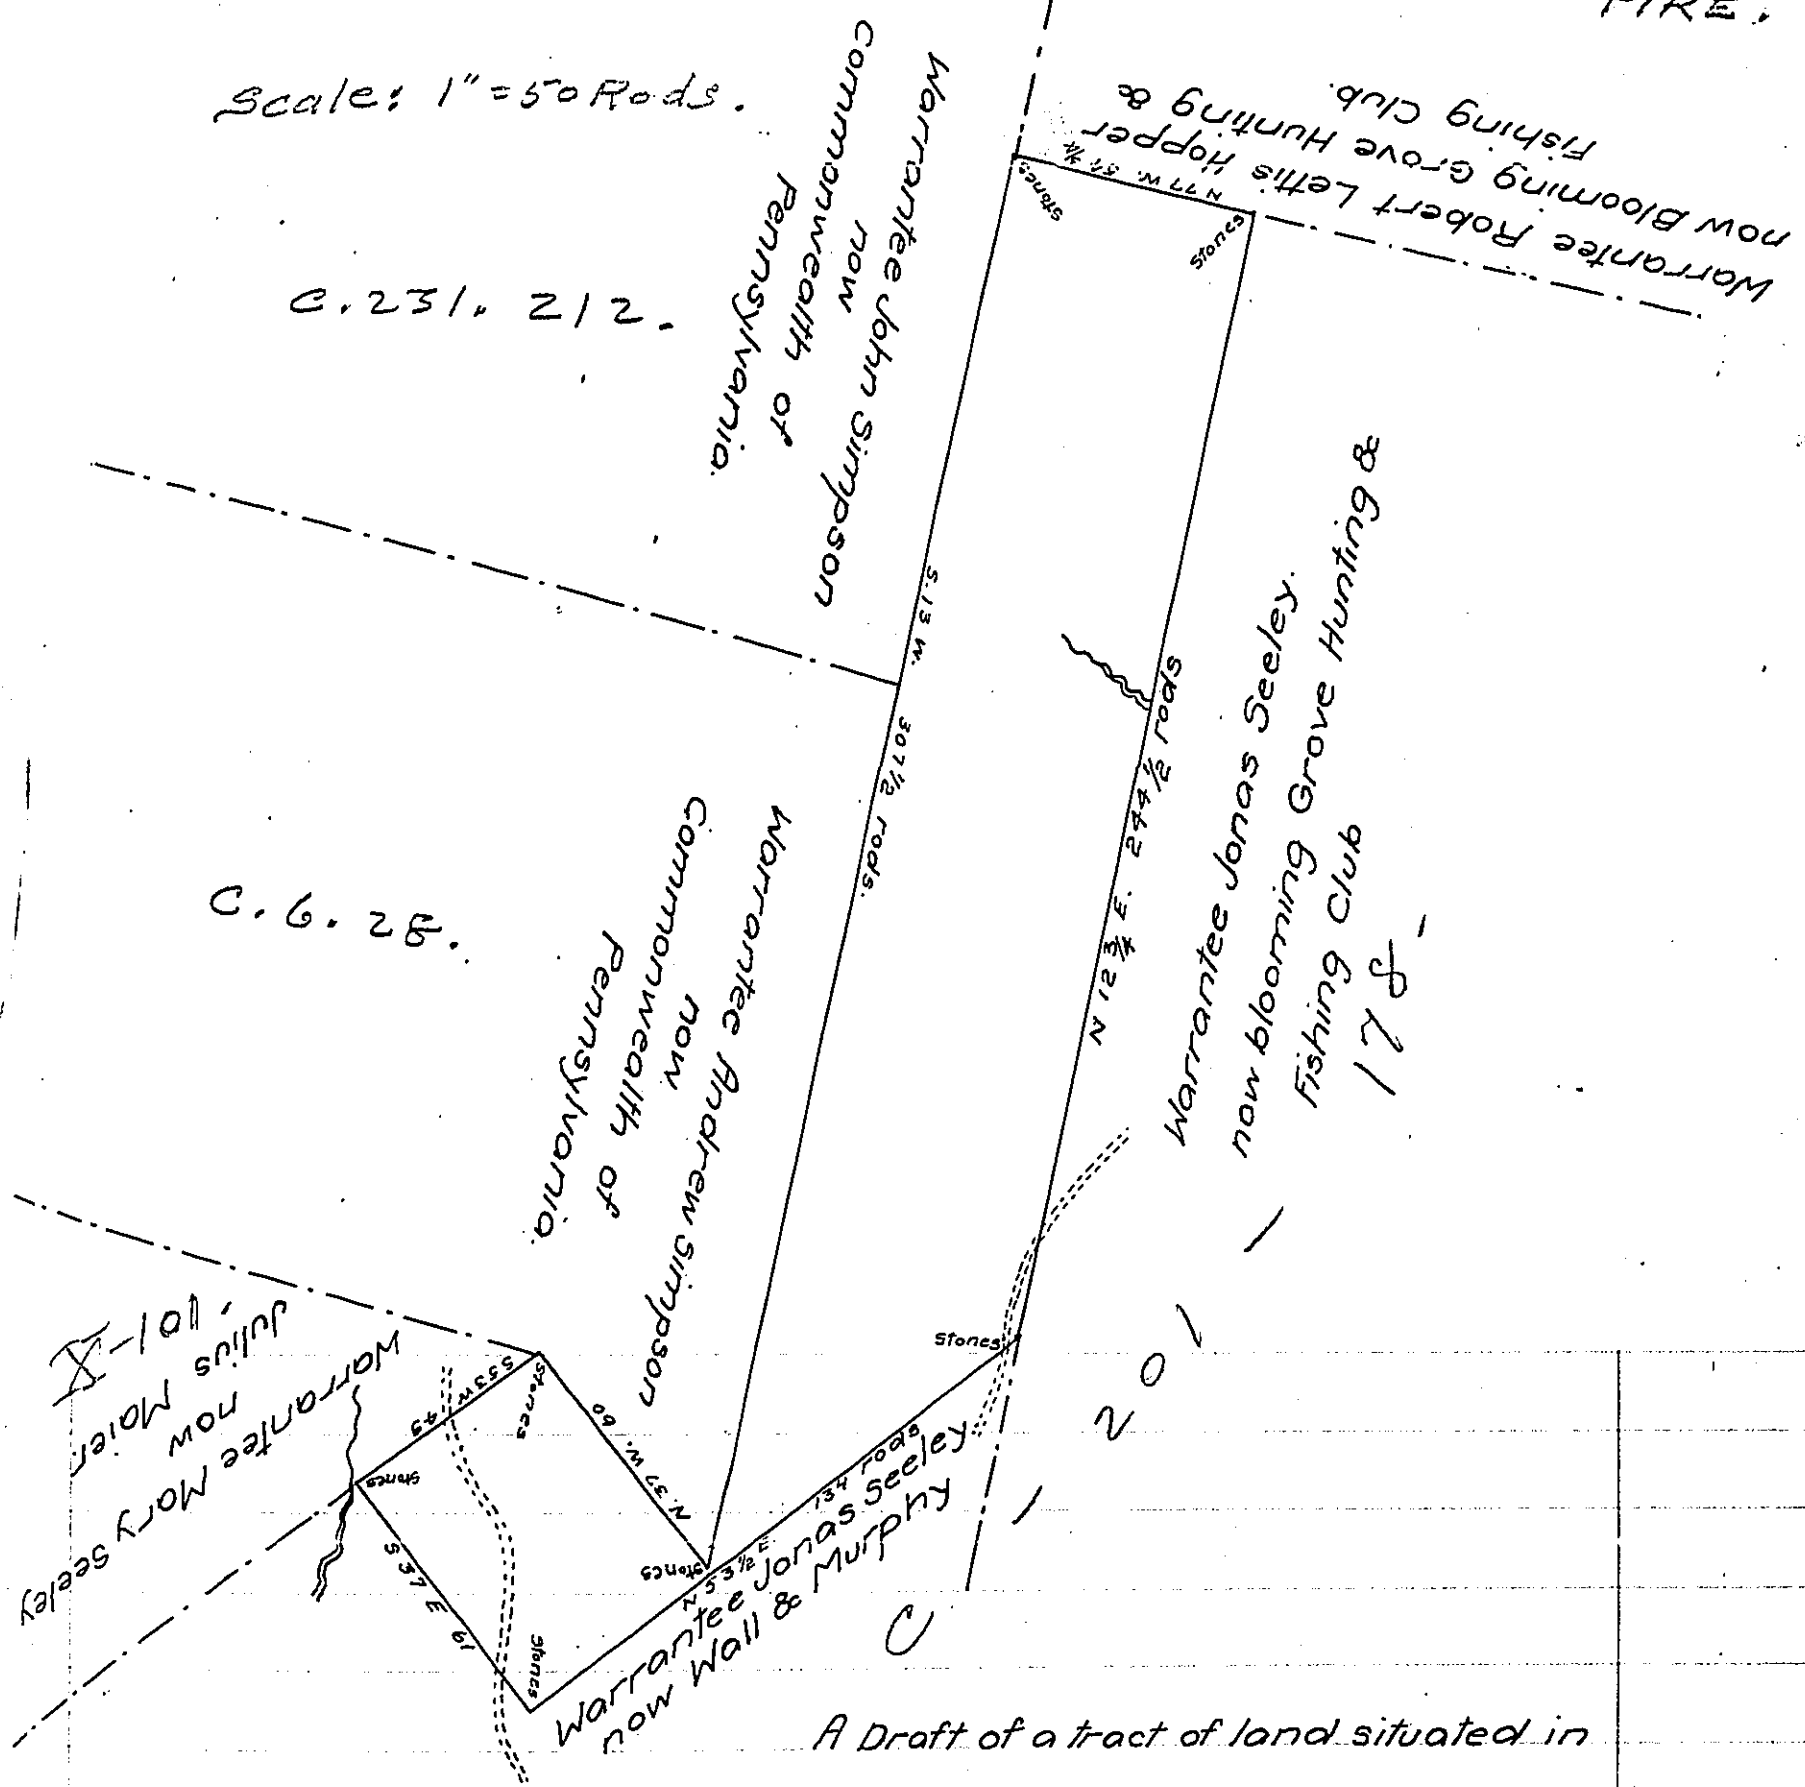

A Draft of a tract of land situated in the Township of Blooming Grove, and county of Pike; containing one hundred and eight acres, 128 1/2 perches and allowance of six per cent. for roads etc. Surveyed the 27th day of April, 1918. in pursuance of a warrant granted to State Forestry Reservation Commission dated the Twentieth day of November A.D. 1917.

John C. Westbrook.
 approved Frank Schorr.
 5/10/18
 County Surveyor.

To Hon. Henry Houck.
 Secretary of Internal Affairs.

IN TESTIMONY that the above is a copy of the original remaining on file in the Department of Internal Affairs of Pennsylvania, made conformably to an Act of Assembly approved the 16th day of February, 1833, I have hereunto set my Hand and caused the Seal of said Department to be affixed at Harrisburg, this Twenty fifth day of October 1918

Paul H. Houch
 Secretary of Internal Affairs.