


FORM NO. 1.

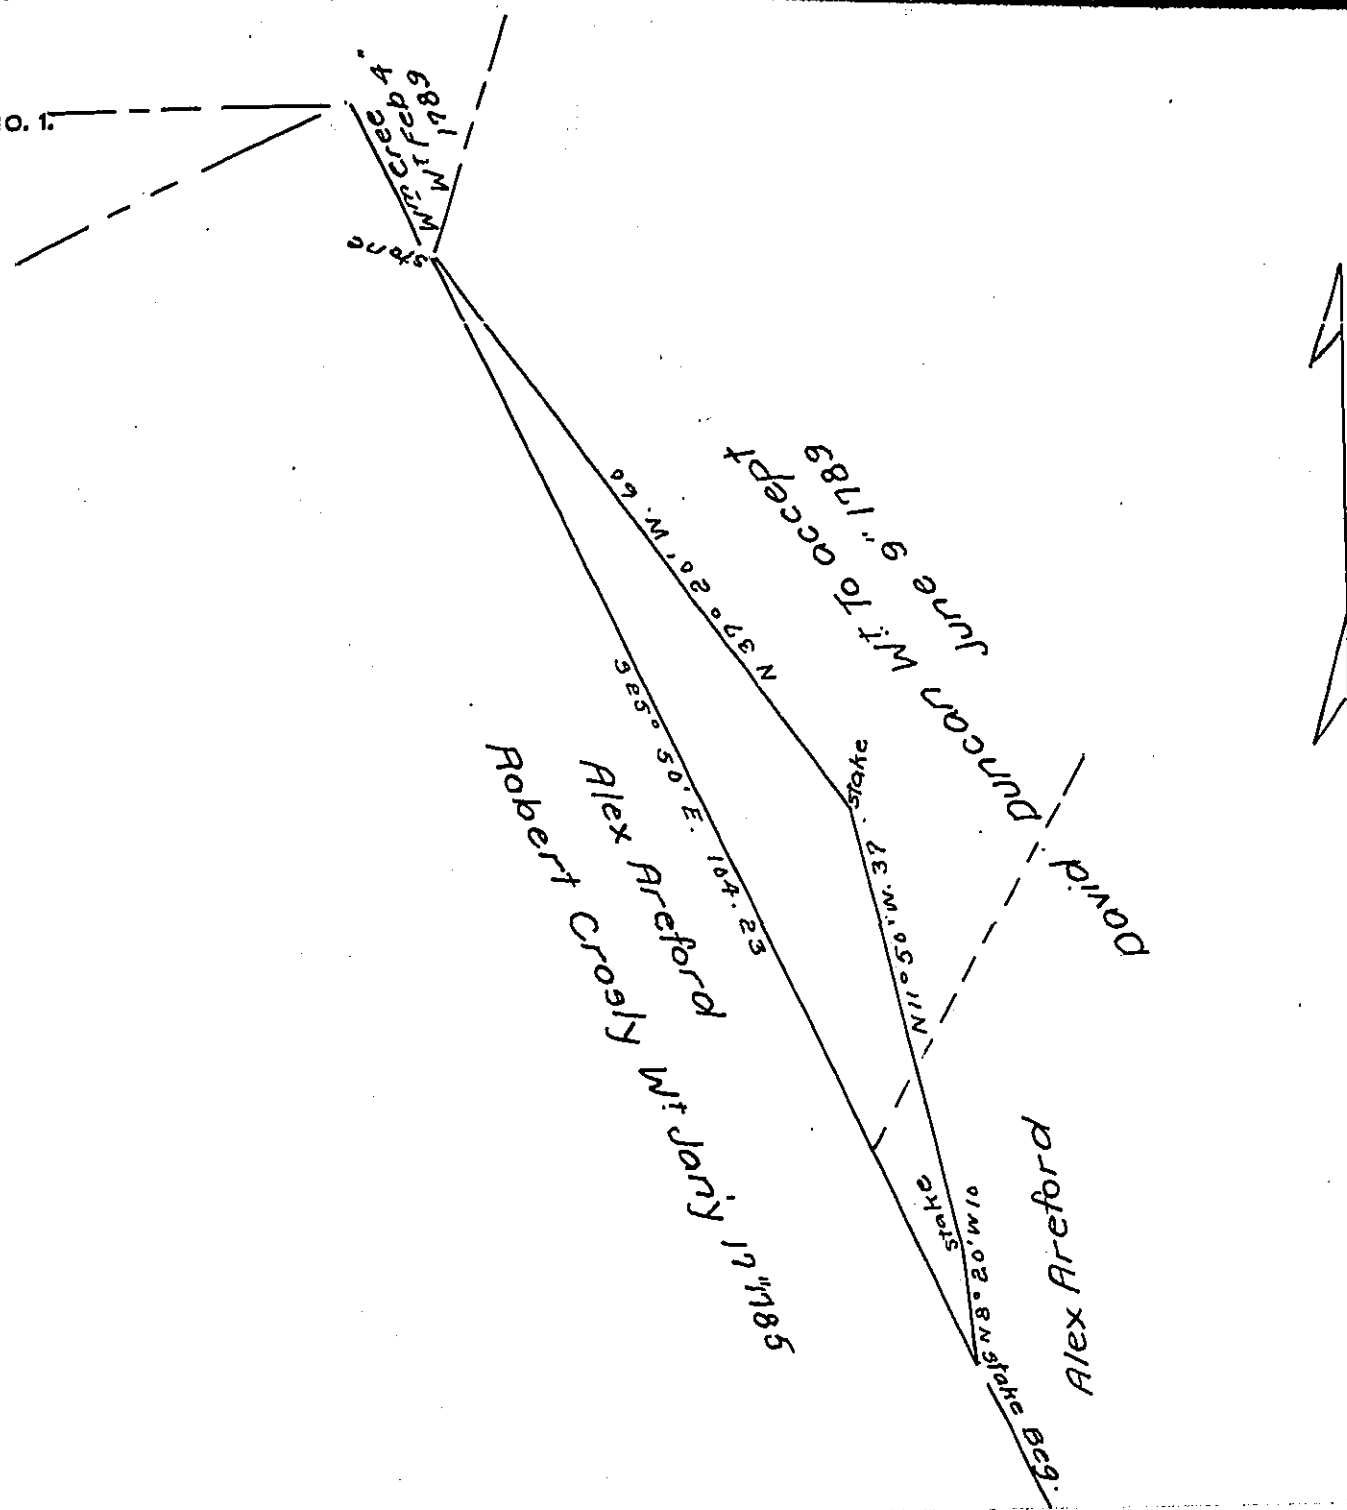

A Draft of a tract of land situated in the Township of Cumberland and county of Greene, containing Three acres 125.6 perches and allowance of six per cent. for roads, etc. Surveyed the 18th day of July, 1918, in pursuance of a warrant granted to Laura Gwynn dated the 14th day of June, 1918.

T. B. Dinsmore.
County Surveyor.

To Hon. Henry Houck
Secretary of Internal Affairs.

IN TESTIMONY that the above is a copy of the original remaining on file in the Department of Internal Affairs of Pennsylvania, made conformably to an Act of Assembly approved the 16th day of February, 1833, I have hereunto set my Hand and caused the Seal of said Department to be affixed at Harrisburg, this Fifteenth day of November 1918

James Stoney
Secretary of Internal Affairs.