


FORM NO. 1.

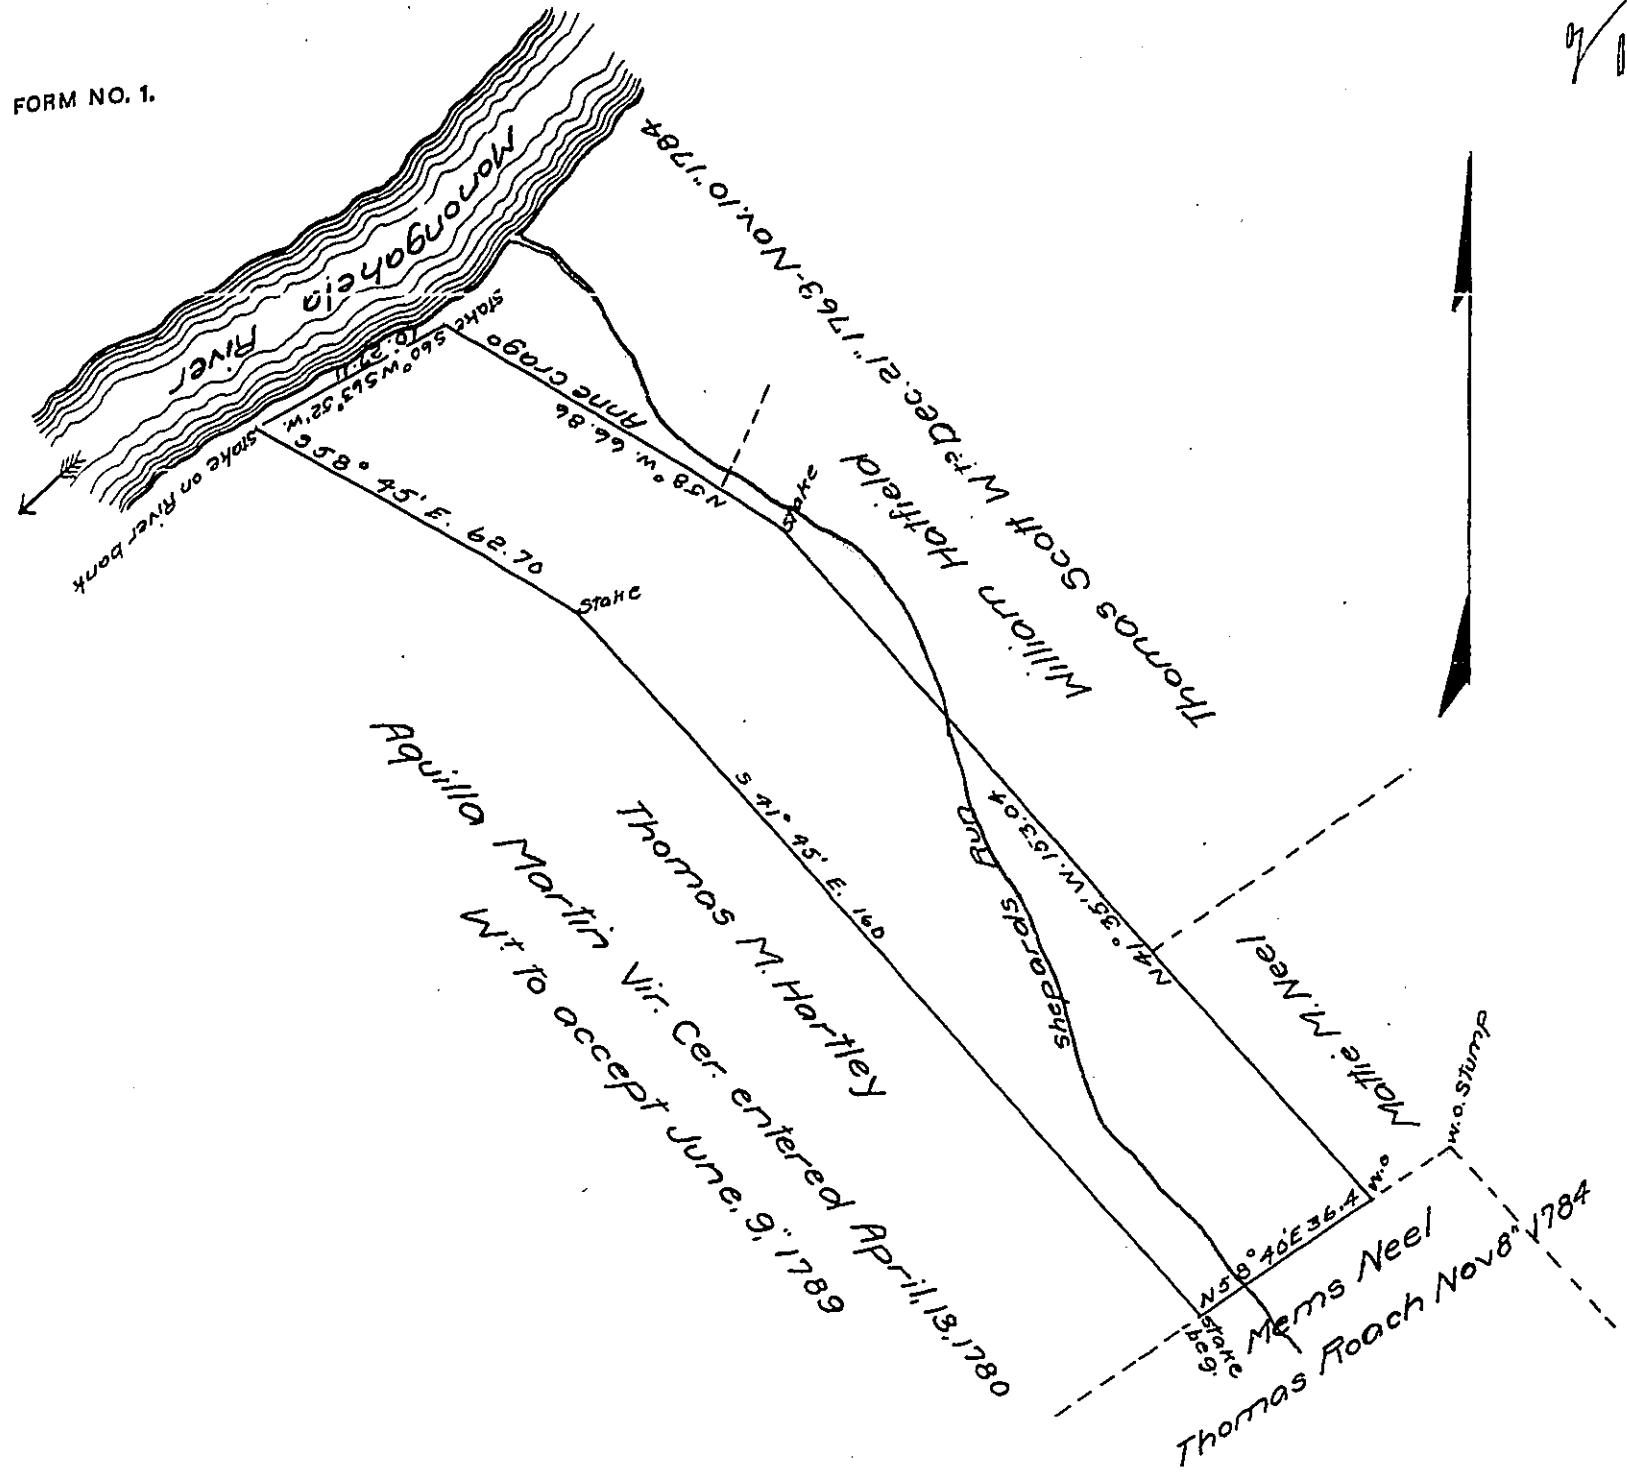

A Draft of a tract of land situated in the Township of Cum-
berland and county of Greene, containing Forty five acres, 26.73
perches and allowance of six per cent. for roads, etc. Surveyed
the 19th day of July, 1918, in pursuance of a warrant granted to
Thomas M. Hartley, dated the 14th day of June 1918.

T. A. Dinsmore.

County Surveyor

To Hon. Paul W. Houch
Secretary of Internal Affairs.

IN TESTIMONY that the above is a copy of the original remaining on file in
the Department of Internal Affairs of Pennsylvania, made
conformably to an Act of Assembly approved the 16th day of
February, 1833, I have hereunto set my Hand and caused
the Seal of said Department to be affixed at Harrisburg,
this Fifteenth day of November 1918

day of November 1918

Secretary of Internal Affairs.