


"The Transfer" C-189-2553-
John Lamb
War. Feb. 18, 1785 Sur. May. 3, 1786

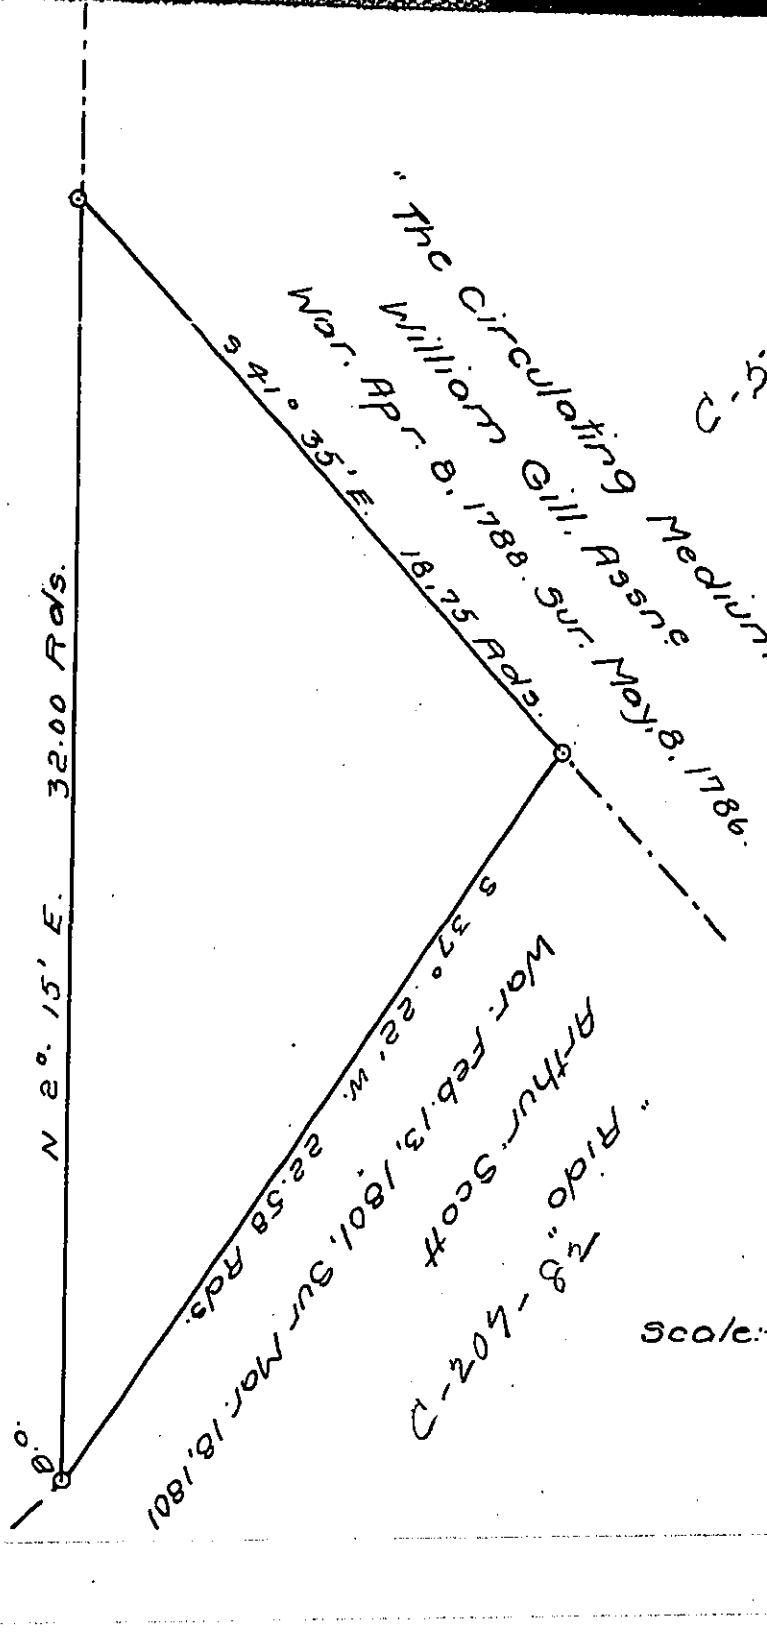

A Draft of a tract of land situated in the Township of Independence and County of Washington, containing One (1) acres, 35.9 perches and allowance of six per cent. for roads, etc. Surveyed the 25th day of January 1919, in pursuance of a warrant granted to Harry J. Welch dated the 29th day of July, 1918.

Geo: S. Chaney
County Surveyor

To Hon Paul W. Houck
Secretary of Internal Affairs

IN TESTIMONY that the above is a copy of the original remaining on file in the Department of Internal Affairs of Pennsylvania, made conformably to an Act of Assembly approved the 16th day of February, 1833, I have hereunto set my Hand and caused the Seal of said Department to be affixed at Harrisburg, this Twenty fourth day of May 1919

Geo F. Woodward
Secretary of Internal Affairs.