


1/1/19

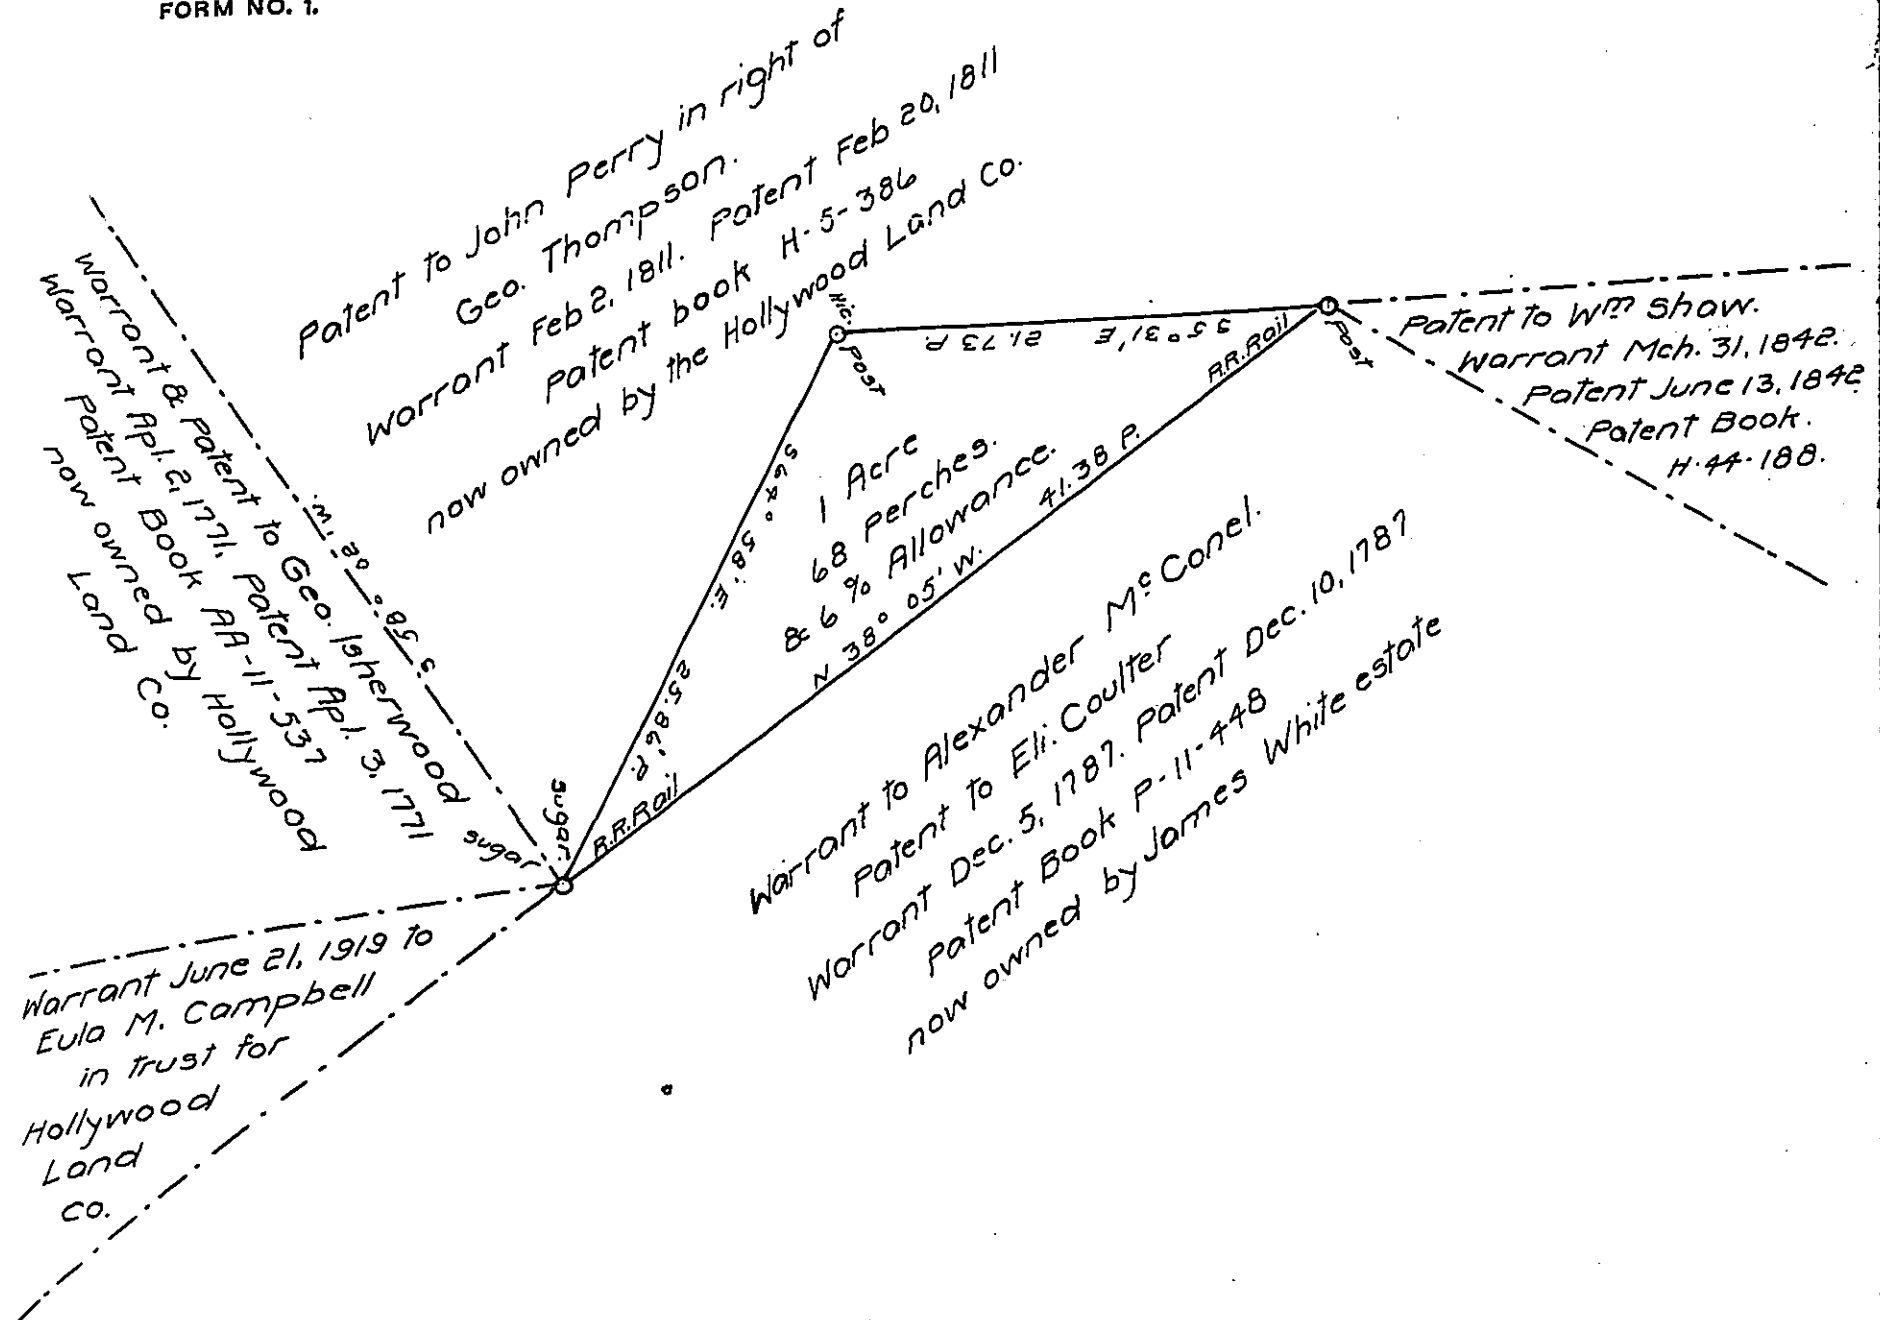

A Draft of a tract of land situated in the Township of North Versailles and County of Allegheny, containing one acre, 68 perches and allowance of six per cent. for roads, etc. Surveyed the fifteenth day of July 1919, in pursuance of a warrant granted to Eula M. Campbell, ^{in trust for} Hollywood Land Co., dated the twenty-first day of June, 1919

J. G. Chalfant
County Surveyor

To Hon. James F. Woodward }
Secretary of Internal Affairs }

IN TESTIMONY that the above is a copy of the original remaining on file in the Department of Internal Affairs of Pennsylvania, made conformably to an Act of Assembly approved the 16th day of February, 1833, I have hereunto set my Hand and caused the Seal of said Department to be affixed at Harrisburg, this Eighteenth day of November 1919

James F. Woodward
Secretary of Internal Affairs.