


Thomas Smith sen.
WT Mch. 31" 1785
H. C. Wood Present ow.

Abraham Simmerman
WT Mch. 4" 1785
James Varner Pres. owner.

Jesse Lapping
Present owner

John Woop.
WT Sept 8" 1841.

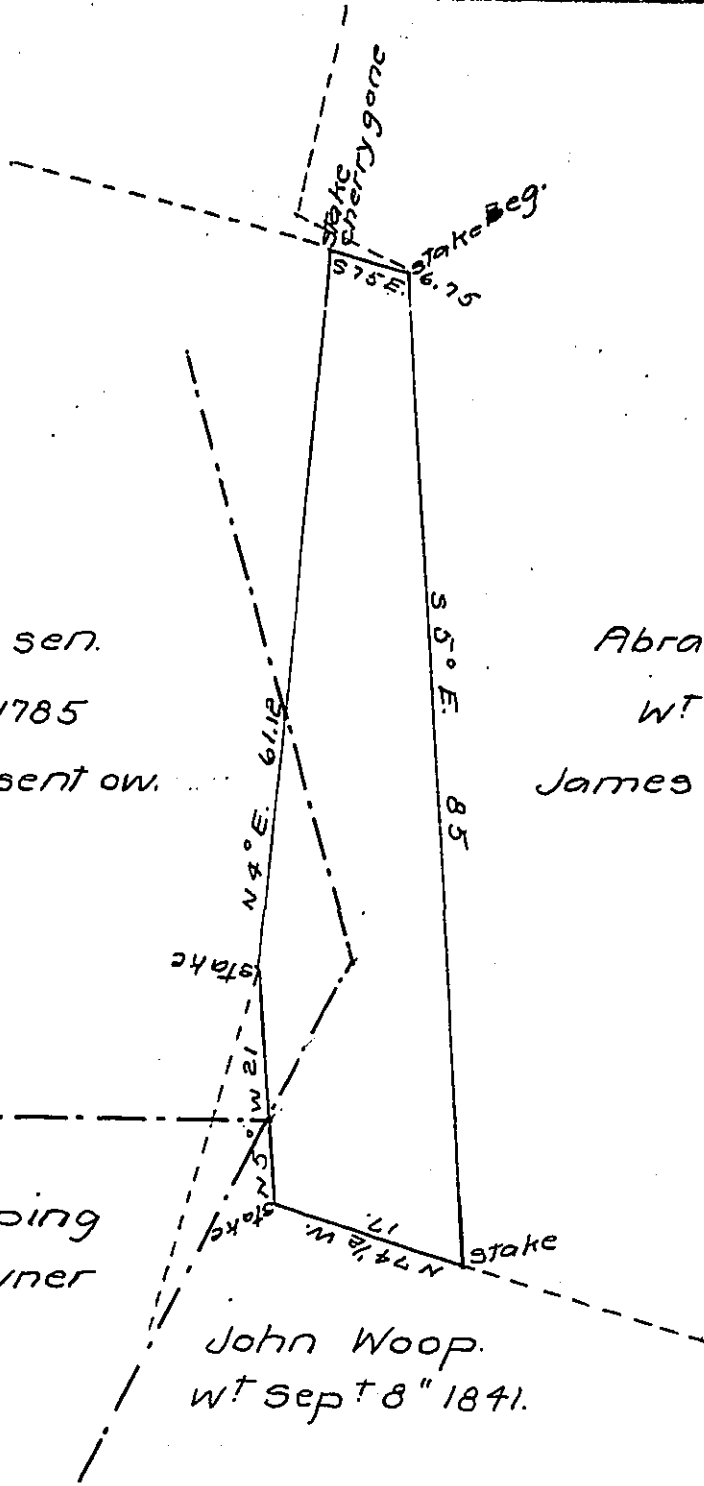

A Draft of a tract of land situated in the Township of Franklin and County of Greene, containing six acres, twenty nine perches and allowance of six per cent for roads etc. surveyed the twenty third day of March 1920, in pursuance of a warrant granted to James L Varner and H. C. Wood dated the eighth day of December 1919,

T. B. Dinsmore,
County Surveyor.

To Hon. James F. Woodward }
Secretary of Internal Affairs }

IN TESTIMONY that the above is a copy of the original remaining on file in the Department of Internal Affairs of Pennsylvania, made conformably to an Act of Assembly approved the 16th day of February, 1833, I have hereunto set my Hand and caused the Seal of said Department to be affixed at Harrisburg, this Second day of August 1920

James F. Woodward
Secretary of Internal Affairs.