


FORM No. 1.

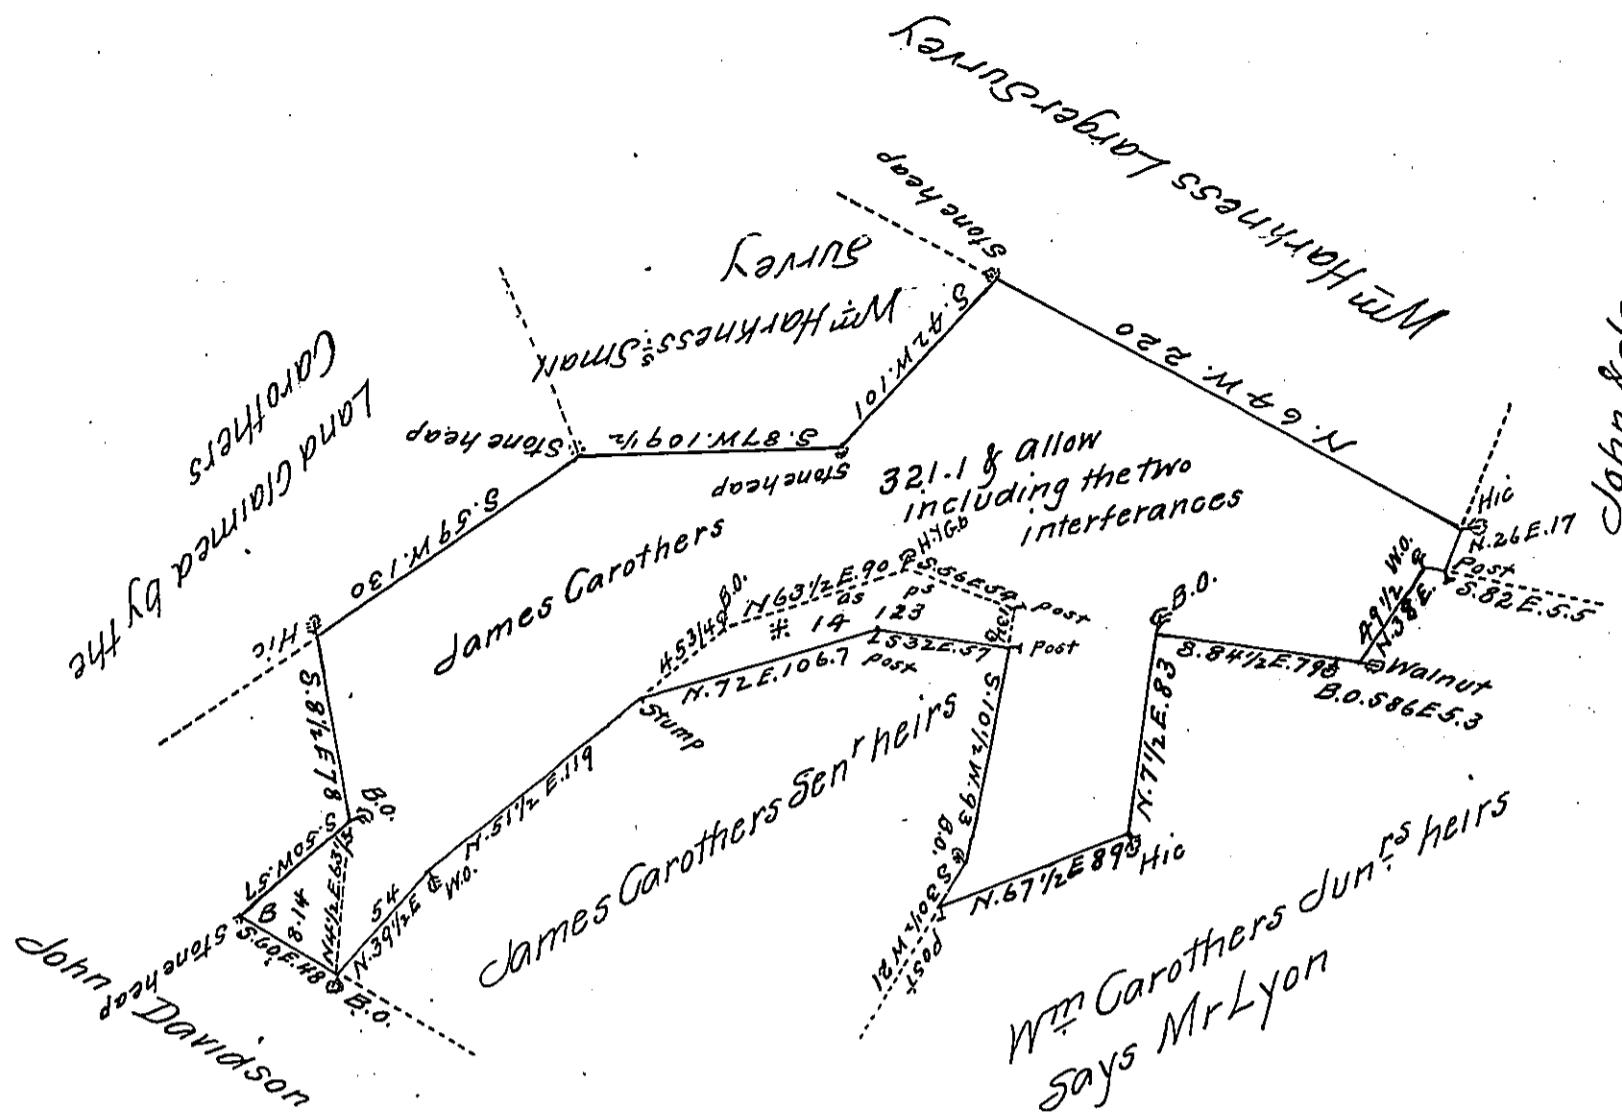

The Draught of a tract of Land situate in West Pennsboro Township, Cumberland County Containing three hundred & twenty one Acres & one perch & allowance of six p cent for Roads &c. Survey'd the 21st & 22nd of December 1801 On an Application granted to James Garothers Dated March the 9th 1767 N^o 3029 and on an Order from the Board of Property dated November 21st 1801 To Samuel Cochran Esquire } Wm. Ramsey D.S
Survey^r Gen^r of Pennsylvania }

Note: The part thus marked # interferes with a survey made for James Garothers Sen^r and contains 14^{as} 123^{ps} and allowance &c. Tho the present James Garothers who petition'd the Board for this Order says that this survey was part made before James Garothers Sen^r's was & they run the lines where I have Run them. The part thus mark'd B interferes with a survey made for John Davidson and contains 8^{as} 14^{ps} & allowance &c. Mr Garothers also says the lines of this survey that interferes with Mr Davidson was Run where they are now Run before Mr Davidson's Survey was made. Wm. Ramsey D.S.

IN TESTIMONY that the above is a copy of the original remaining on file in the Department of Internal Affairs of Pennsylvania, made conformably to an Act of Assembly approved the 16th day of February, 1833, I have hereunto set my Hand and caused the Seal of said Department to be affixed at Harrisburg, this Seventeenth day of November 1910

Henry Houch
Secretary of Internal Affairs.