


FORM No. 1.

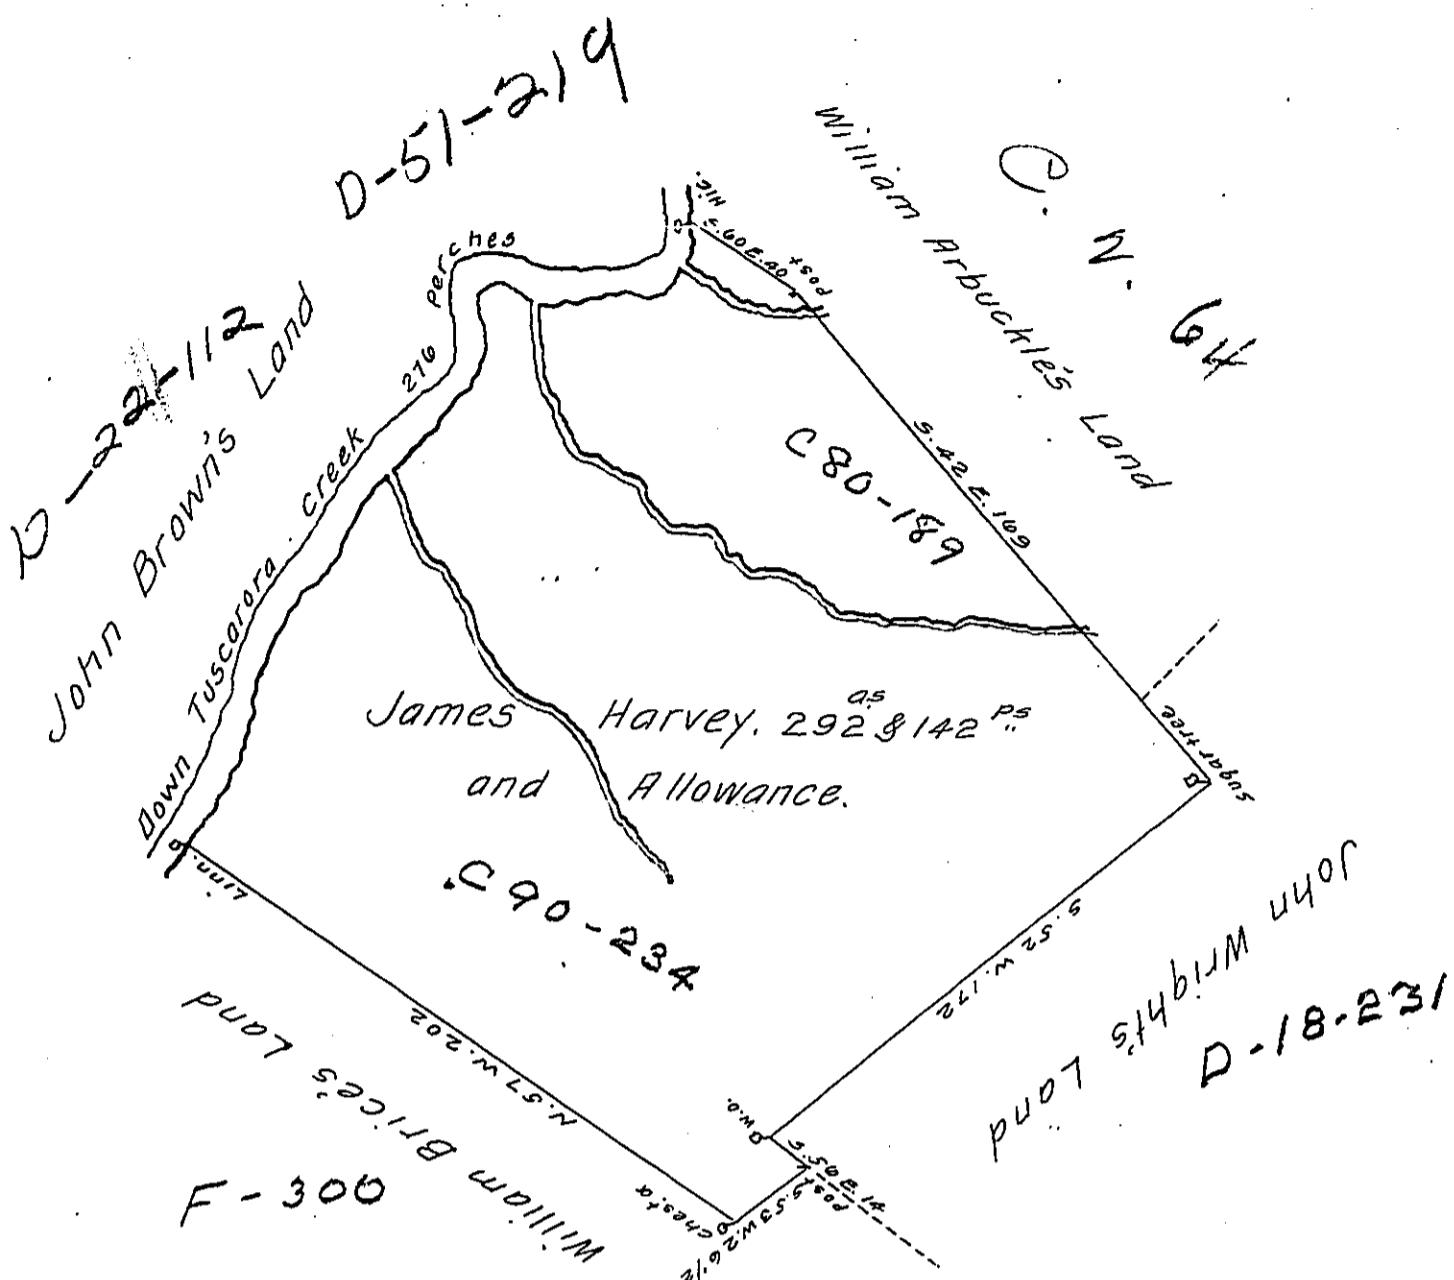

The Draught of a Tract of Land situate in Lack Township Cumberland County. Containing Two Hundred and ninety two Acres and 142 Perches and Allowance of six & cent for Roads &c. Surveyed for James Harvey the 14<sup>th</sup> Day of October 1786. In Pursuance of a Warrant from the Supreme Executive Council of of the Commonwealth of Pennsylvania bearing Date at Philad<sup>a</sup> the Twentieth Day of May 1786.

To John Lukens Esq<sup>r</sup> }  
Surveyor General }

Mr. Sam<sup>r</sup> Lyon. D.S.

IN TESTIMONY that the above is a copy of the original remaining on file in the Department of Internal Affairs of Pennsylvania, made conformably to an Act of Assembly approved the 16th day of February, 1833, I have hereunto set my Hand and caused the Seal of said Department to be affixed at Harrisburg, this Second day of August 1910.

*Henry Harbeck*

Secretary of Internal Affairs.