


C. 71.64

P. 149

P. 150

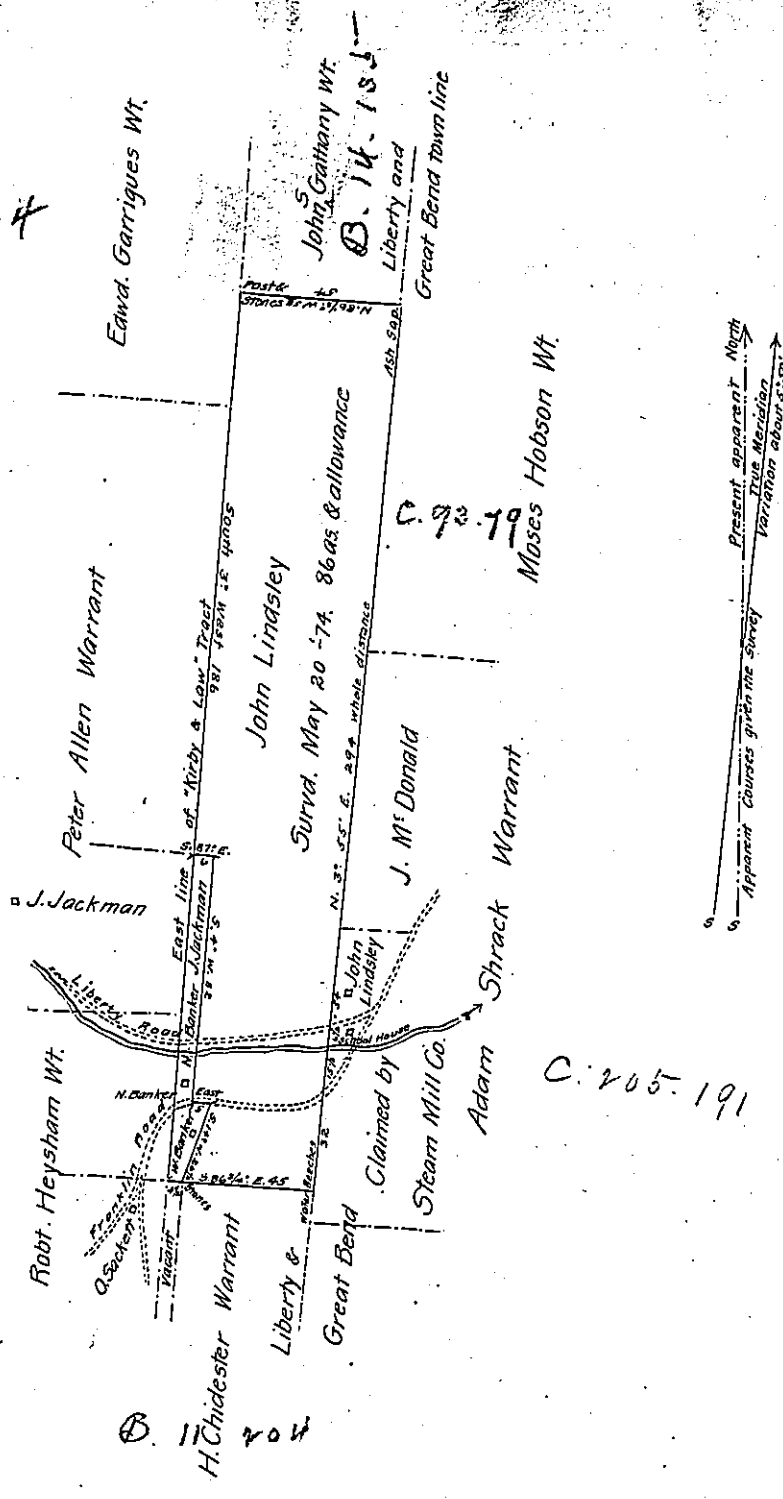

Draft of a tract of Land ^{improved} Situate in Liberty Township Susquehanna County, adjoining land granted to John S. Gathany on the North, land granted to Holdridge Chidester on the South, lands in the Warrantee names of Adam Schrack and Moses Hobson on the East, (claimed by the Steam Mill Co. & J. M. Donald) on the East, and land in the Warrantee names of Robert Heysham, Peter Allen, & Edwd. Garrigues, occupied by W. & N. Banker, John Jackman & others, included in what is known as the "Kirby & Law" tract on the West; being more particularly described as follows: Beginning at a cluster of Water Beeches, the North East corner of a tract granted to Holdridge Chidester thence by the Adam Schrack & Moses Hobson Warrants aforesaid, North 3° 55' East (according to the present bearing) two hundred & ninety four perches to an Ash sapling, the Southeast corner of a tract granted to John S. Gathany, Thence by the same north 86 1/4° west fifty four perches to stones a corner of the same in the East line of the "Kirby & Law" tract: Thence by the same, being also the line of the Edwd. Garrigues & Peter Allen Warrants, south three degrees West one hundred and eighty six perches to land cleared & occupied by John Jackman. Thence by the same south 86 1/4° East Six perches to a corner and by the same & land improved by N. & W. Banker South 4° west eighty two perches to the Franklin Road Thence East along the same five perches, and South 14° West twenty six & a half perches to stones the North west corner of H. Chidester's Warrant (erroneously located 4 1/2 perches east of the old warrant line, by which error the lots of the Bankers & Jackman have been thus located.) Thence by Chidester's north line, South 86 1/4° east forty five perches to the place of beginning - Containing eighty six acres & allowance - Surveyed for John Lindsley on the 20th day of May A.D. 1874, in pursuance of a Warrant for seventy five acres, dated the 30th day of March A.D. 1874.

Montrose June 24, 1874.

By James W. Chapman
County Surveyor.

IN TESTIMONY that the above is a copy of the original remaining on file in the Department of Internal Affairs of Pennsylvania, made conformably to an Act of Assembly approved the 16th day of February, 1833, I have hereunto set my Hand and caused the Seal of said Department to be affixed at Harrisburg, this second day of February 1906.

Secretary of Internal Affairs.