


Note, by Judgement of Bd Property of 24th Nov 1789 Patent Order'd to Thomas Metzler on ~~Samuel~~ Leonard Imble's location for the 131a. 130p.

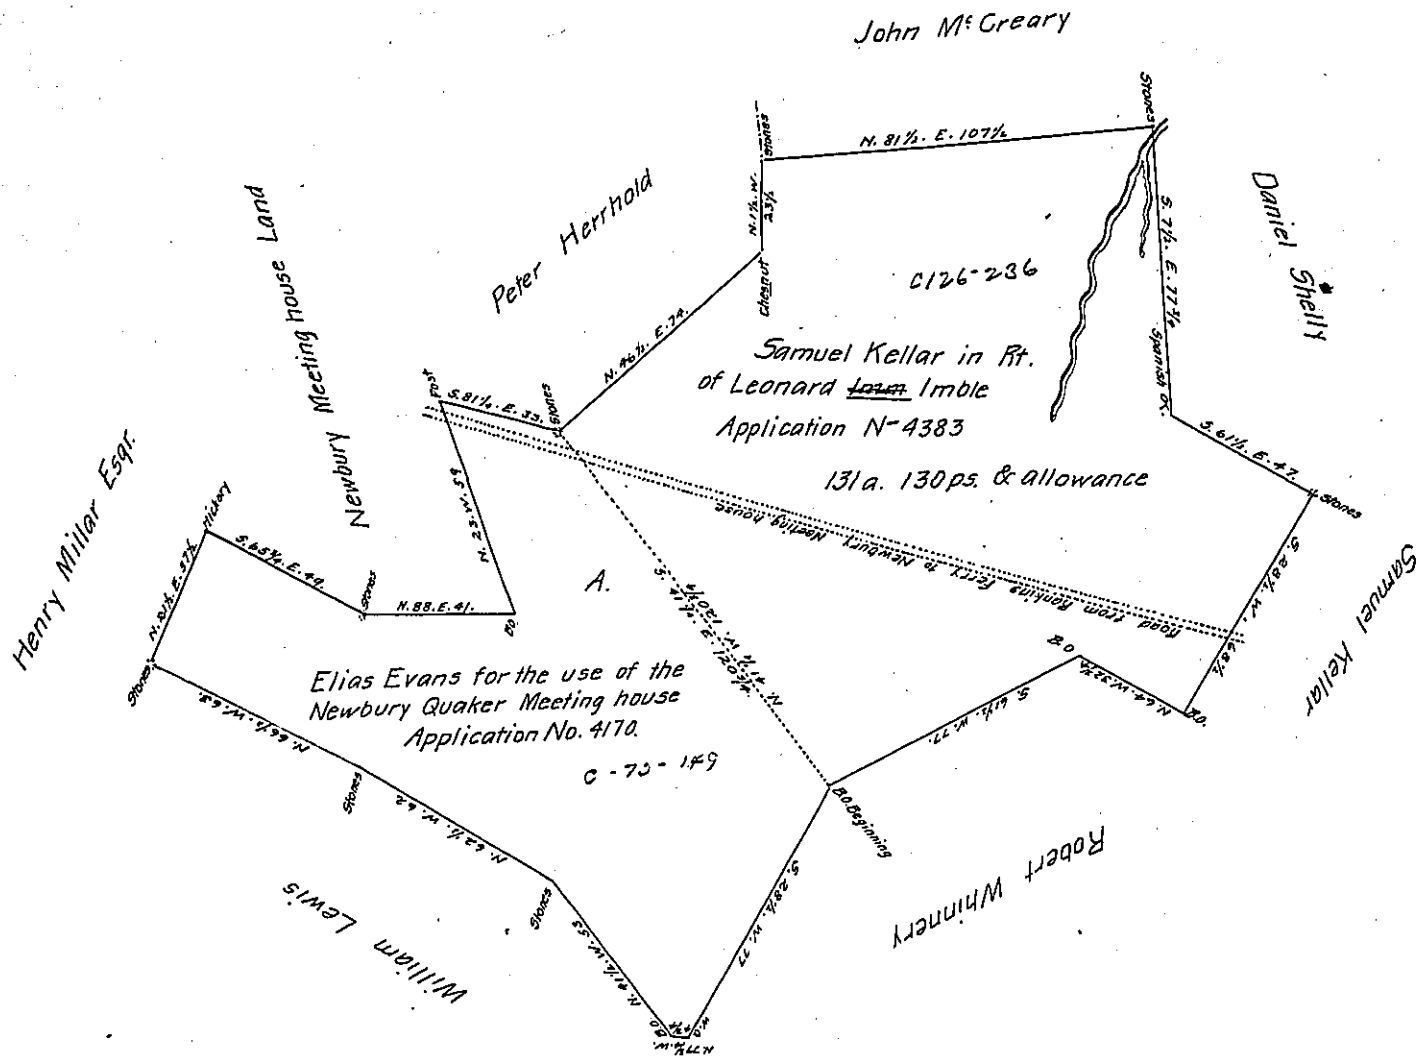

by an Order of ye Bd. Property of 22d. May 1788
Jno. Lockharts Cavt dismissed so far as it Concerned
Elias Evans's piece.

A Draught of a Tract of land Situate in Newbury Township in the County of York In Dispute Between Samuel Kellar the Present Possessor And Elizabeth Lockart Which appears by Record Circumstanc'd thus Daniel Regan Sold the Improvement in the Year 1754 to Martin Worn, and on the 12th June 1757 Judgment was had against the sd Martin Worn, in the Court of Common Pleas, at the suit of Charles Baccitz, whereupon the sd Tract of land was Sold by the Sheriff for the aforesaid Judgment. Afterwards the sd Tract was sold to a certain Martin Greenleaf, or Greenblot, in whose Right the sd Tract was again Seized & Sold, on the 30th January 1764, by Robt. M: Pherson Esquire Sheriff, who gave a Sheriff's deed for the Same, to Leonard Imble. And on the 19th day of September 1767, sd Imble obtained an Application for sd Tract No. 4383, and In Pursuance thereof, had the Same Surveyed by Mr. Charles Lukens late Deputy Surveyor. Afterwards the said Leonard Imble sold the Said Tract of Land, to the aforesaid Samuel Kellar. And now Resurveyed agreeable to the lines run by the said Chas. Lukens at the Request of Elizabeth Lockart. In Pursuance of her warrant Dated the 12th day of December 1785 Contain- ing one Hundred & Thirty one Acres, & 130 perches, & the usual allowance of Six Acres p^{ct} for Roads. The Piece A. is part of a Tract of land Surveyed to Elias Evans by his Application Dated 13th day of July 1767 No. 4170.

John Forsyth D.S.

To John Lukens Esquire }
Surveyor General }

IN TESTIMONY that the above is a copy of the original remaining on file in the Department of Internal Affairs of Pennsylvania, made conformably to an Act of Assembly approved the 16th day of February, 1833, I have hereunto set my Hand and caused the Seal of said Department to be affixed at Harrisburg, this

second day of February 1906

Loac N Brown
Secretary of Internal Affairs