


his heirs
his heirs.
seal this

seal

scriber, a
county
due form
to be his
ight be
y hand

seal

rese

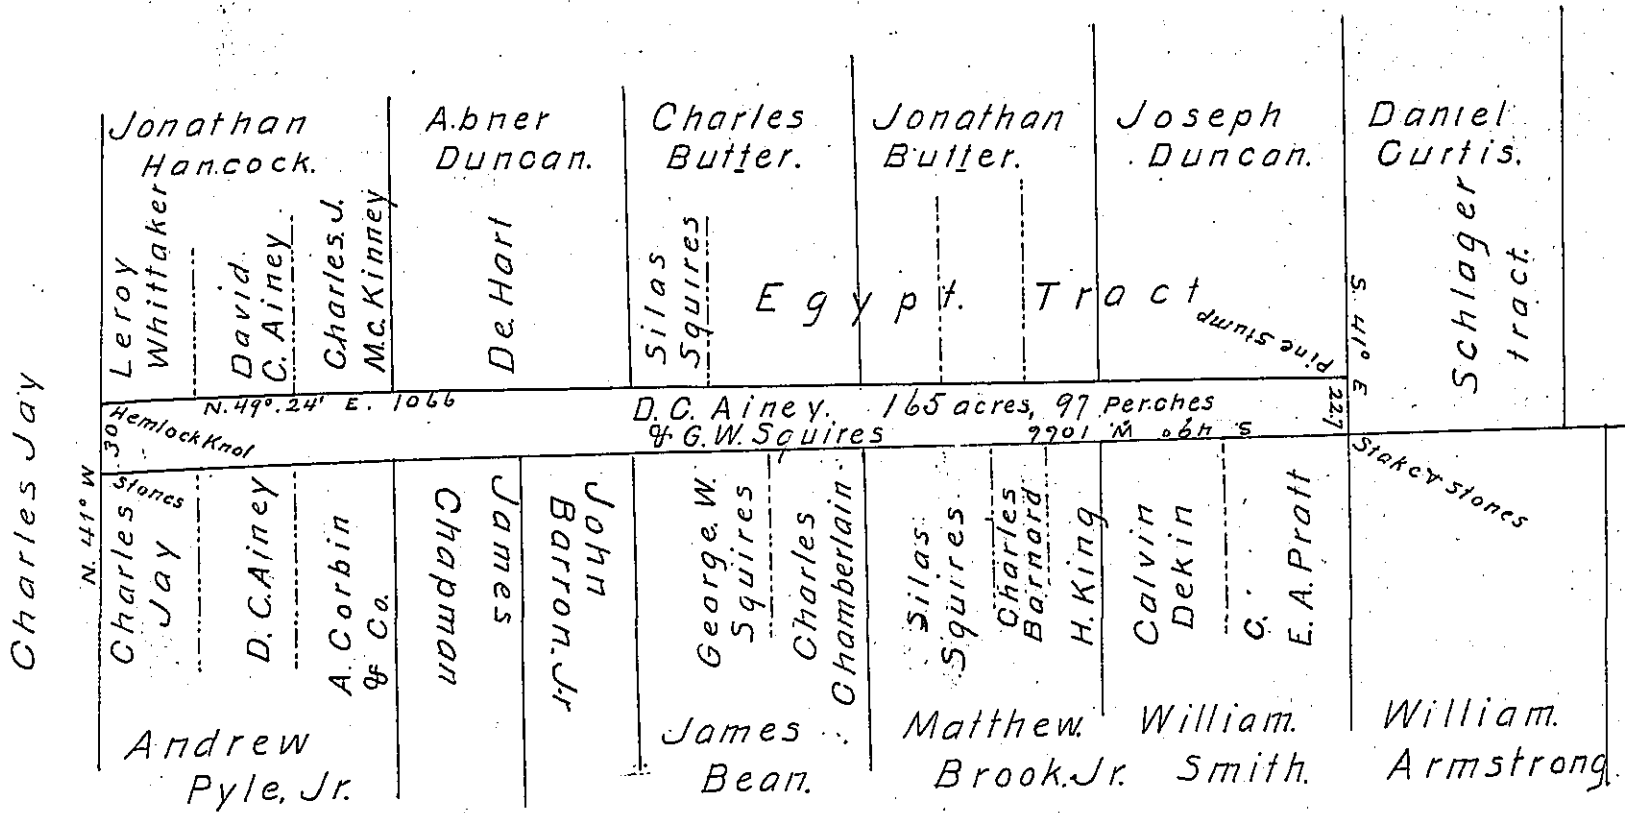

A Draft of a tract of land situated in the Townships of New Milford & Great Bend, and County of Susquehanna, containing one Hundred & sixty five acres, Ninety seven perches, and allowance of six per cent. for roads, etc. Surveyed the twentieth day of May, 1887, in pursuance of a warrant granted to D. C. Ainey & G. W. Squires, dated the fifteenth day of March, 1887.

To James W. Latta, Esq. }
Secretary of Internal Affairs } Lorenzo Van Dusen
County Surveyor

IN TESTIMONY that the above is a copy of the original remaining on file in the Department of Internal Affairs of Pennsylvania, made conformably to an Act of Assembly approved the 16th day of February, 1833, I have hereunto set my Hand and caused the Seal of said Department to be affixed at Harrisburg, this twenty first day of September 1903.

Isaac B. Brown
Secretary of Internal Affairs.