


Covey Meher  
C136-201

H22-67  
1465

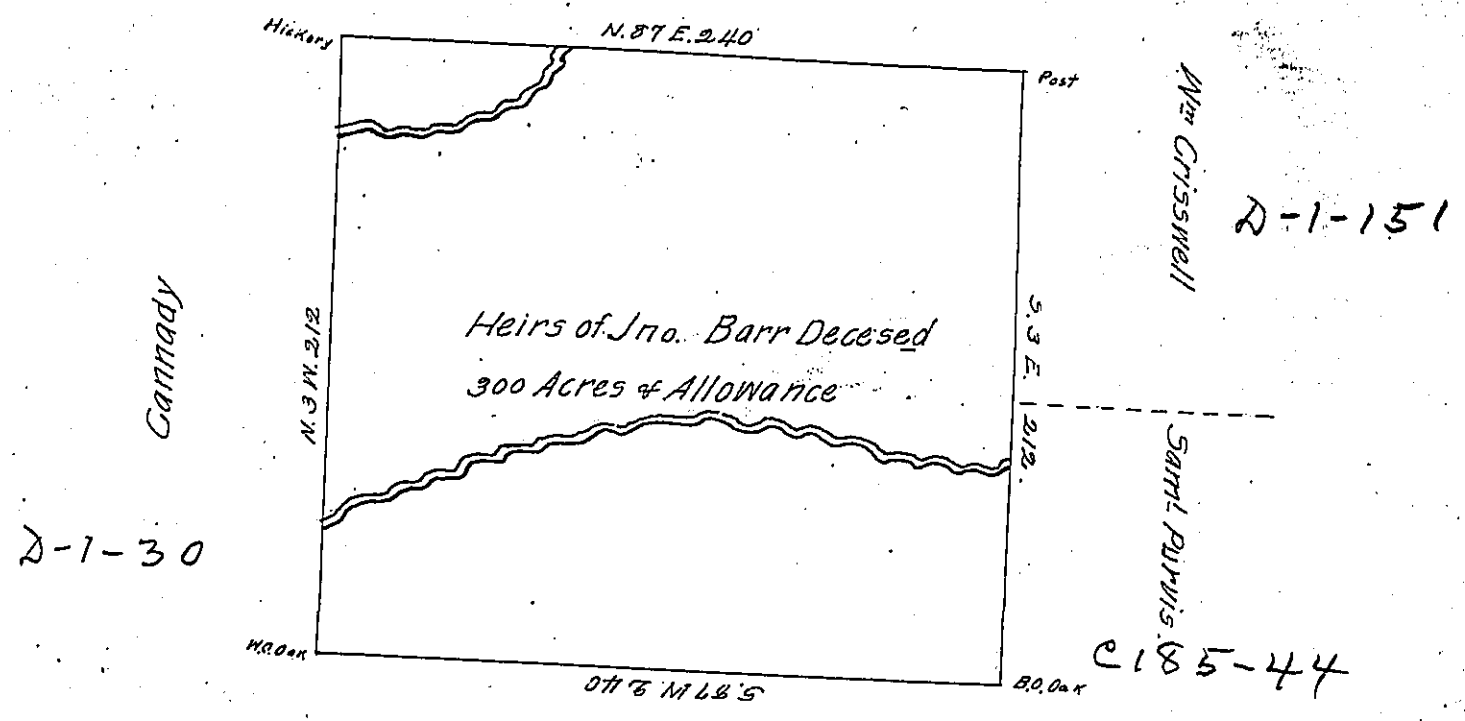

Draft of a tract of land Situate in Cranberry Township  
Butler County on the waters of Brecknock Containing three  
hundred Acres and the allowance Surveyed on the 19th  
of April 1825 at the instance of the heirs of John Barr  
deceased, by Virtue of his actual Settlement Wm Spear  
is now residing on the land under Said Settlement

Highly Commended  
To Gabriel Heister Esq  
Surveyors General

IN TESTIMONY that the above is a copy of the original remaining on file in  
the Department of Internal Affairs of Pennsylvania, made  
conformably to an Act of Assembly approved the 16th day of  
February, 1833, I have hereunto set my Hand and caused  
the Seal of said Department to be affixed at Harrisburg,  
this twenty eighth day of December 1903

*Leach D. Brown*  
Secretary of Internal Affairs.